


APPLICANT NAME _____

DATE _____


FACTORS		PROFILES								
		1	2	3	4	5	6	7	8	9
LANDSCAPE POSITION	.1940									
SLOPE (%)	.1940									
HORIZON 1 DEPTH		0-24	0-3	0-6	0-6	0-3				
Texture Group	.1941(A)(1)	SC1	L5	L5	SC1	L5				
Consistence	.1941	F _r	V _r F _r	V _r F _r	F _r	V _r F _r				
Structure	.1941(A)(2)	SPR	G	G	SPK	G				
Mineralogy	.1941(A)(3)	SEP	N ₂ S ₄	N ₂ S ₄	SC1	N ₂ S ₄				
HORIZON 2 DEPTH			3-18	6-24		3-22				
Texture Group	.1941(A)(1)		C	C		C				
Consistence	.1941		V _r F _i	F _i		V _r F _i				
Structure	.1941(A)(2)		ADR	AB ₂ SR		ADR				
Mineralogy	.1941(A)(3)		CV	SEU		SCSP ₁				
HORIZON 3 DEPTH										
Texture Group	.1941(A)(1)									
Consistence	.1941									
Structure	.1941(A)(2)									
Mineralogy	.1941(A)(3)									
HORIZON 4 DEPTH										
Texture Group	.1941(A)(1)									
Consistence	.1941									
Structure	.1941(A)(2)									
Mineralogy	.1941(A)(3)									
SOIL WETNESS	.1942	20"	15"	21"	6"	22"				
RESTRICTIVE HORIZON	.1944									
SAPROLITE	.1943/1956									
CLASSIFICATION	.1948	US	US	US	US	US				
LONG TERM ACCEPTANCE RATE	.1955	SS	SS							

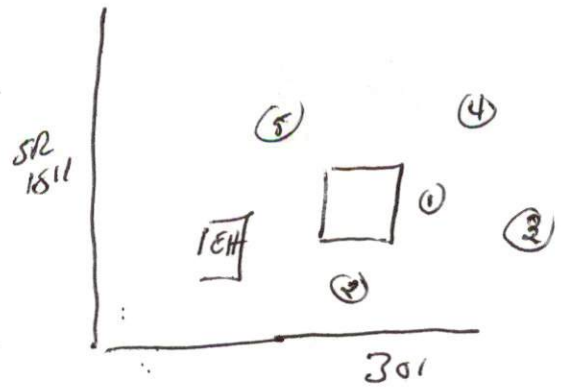

RIGHT OF WAY AGREEMENT
RECORDED IN DEED BOOK
359, AT PAGE 202

Required Property Line Setbacks


	Minimum	Actual
Front	35	130
Side	10	22
Corner	—	—
Rear	25	80
Nearest Building	10	—

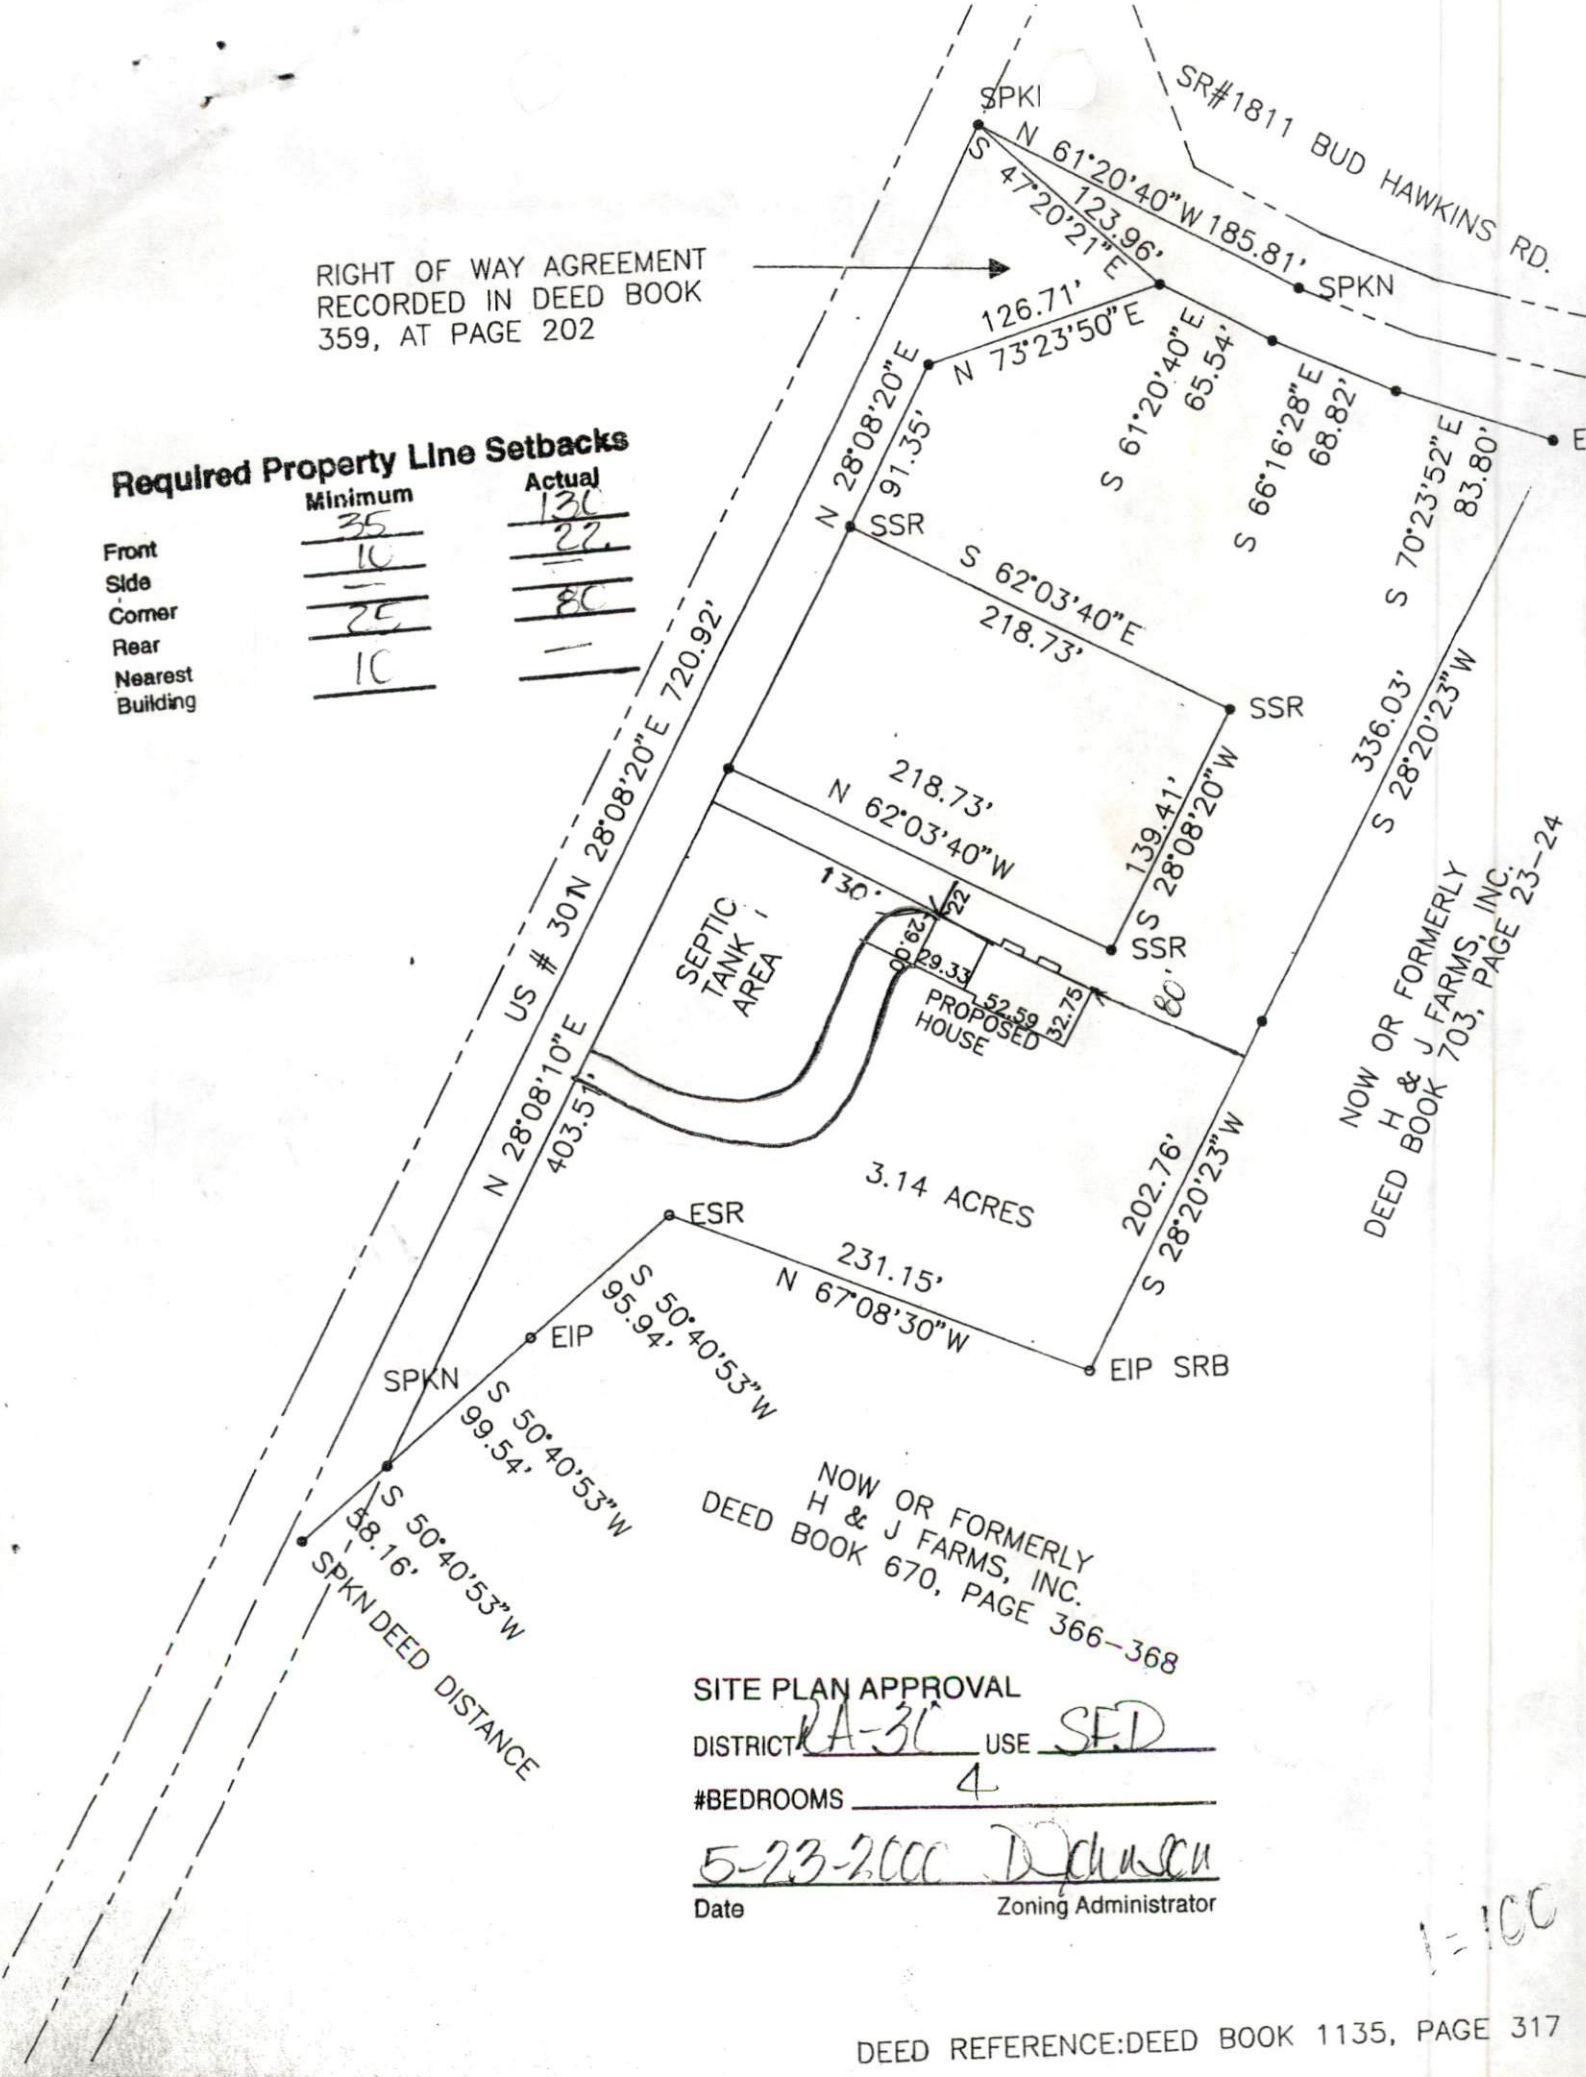

NOW OR FORMERLY
H & J FARMS, INC.
DEED BOOK 670, PAGE 366-368

SITE PLAN APPROVAL
DISTRICT: RA-30 USE: SFD
#BEDROOMS: 4
5-23-2000 D. Johnson
Date Zoning Administrator

NOW OR FORMERLY
H & J FARMS, INC.
DEED BOOK 703, PAGE 23-24

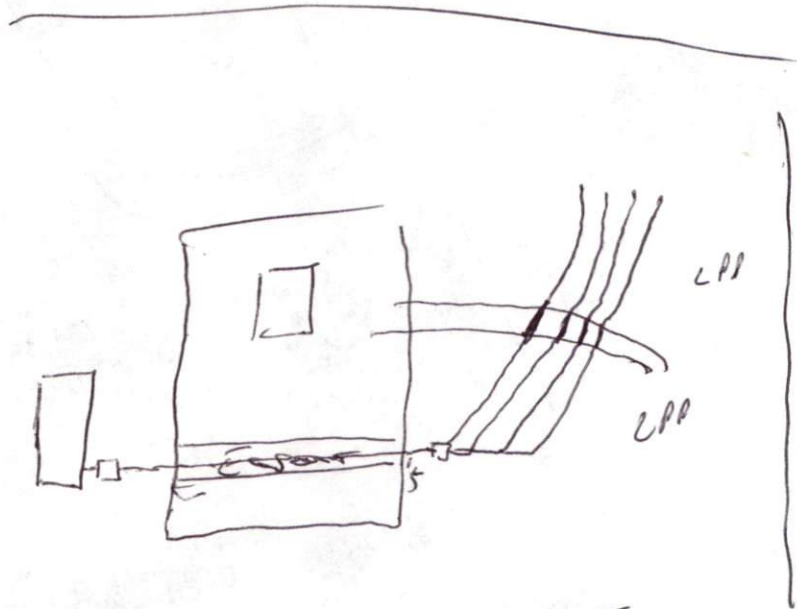

1800 672 4502
~~882~~ ~~8754~~
 882 8754
 RXT120

4 X 135
 18" MAX
 run on cartour
 meet on site