

APPLICANT NAME _____

DATE _____

FACTORS		PROFILES								
		1	2	3	4	5	6	7	8	9
LANDSCAPE POSITION	.1940									
SLOPE (%)	.1940									
HORIZON 1 DEPTH		0-22	0-16	0-16	0-10					
Texture Group	.1941(A)(1)	SE1	U	C	LS					
Consistence	.1941	F	VF	F	VF					
Structure	.1941(A)(2)	SBR	C	SAC	C					
Mineralogy	.1941(A)(3)	SBR	VF	SAC	LS					
HORIZON 2 DEPTH			10-70		10-70					
Texture Group	.1941(A)(1)		C		SE1					
Consistence	.1941		F		F					
Structure	.1941(A)(2)		SBR		SBR					
Mineralogy	.1941(A)(3)		SBR		SBR					
HORIZON 3 DEPTH										
Texture Group	.1941(A)(1)									
Consistence	.1941									
Structure	.1941(A)(2)									
Mineralogy	.1941(A)(3)									
HORIZON 4 DEPTH										
Texture Group	.1941(A)(1)									
Consistence	.1941									
Structure	.1941(A)(2)									
Mineralogy	.1941(A)(3)									
SOIL WETNESS	.1942	19"	30"	16"						
RESTRICTIVE HORIZON	.1944									
SAPROLITE	.1943/1956									
CLASSIFICATION	.1948	05	15	05	18					
LONG TERM ACCEPTANCE RATE	.1955		.3		.3					



N.C. GRI.

I HEREBY CERTIFY THAT THIS RECORD PLAT COMPLIES WITH THE SUBDIVISION REGULATIONS OF HARNETT COUNTY, N.C. AND THAT THIS PLAT HAS BEEN APPROVED FOR RECORDING IN THE REGISTER OF DEEDS HARNETT COUNTY.

9-21-99 *Don Jemac*
DATE: 9-21-99
PLANNING DIRECTOR: *Don Jemac*
SITE PLAN APPROVAL: _____
DISTRICT: RA-30 USE: SFD
#BEDROOMS: 3
6-8-00 *Don Jemac*
Zoning Administrator


Required Property Line Setbacks

	Minimum	Actual
Front	35	40'
Side	10	20'
Corner	---	---
Rear	25	100'
Nearst Building	10	---

MINIMUM SETBA

DONNIEBROOK SUBDIVISION
MAP NO. 98-179

C
MAXIMUM BUIL

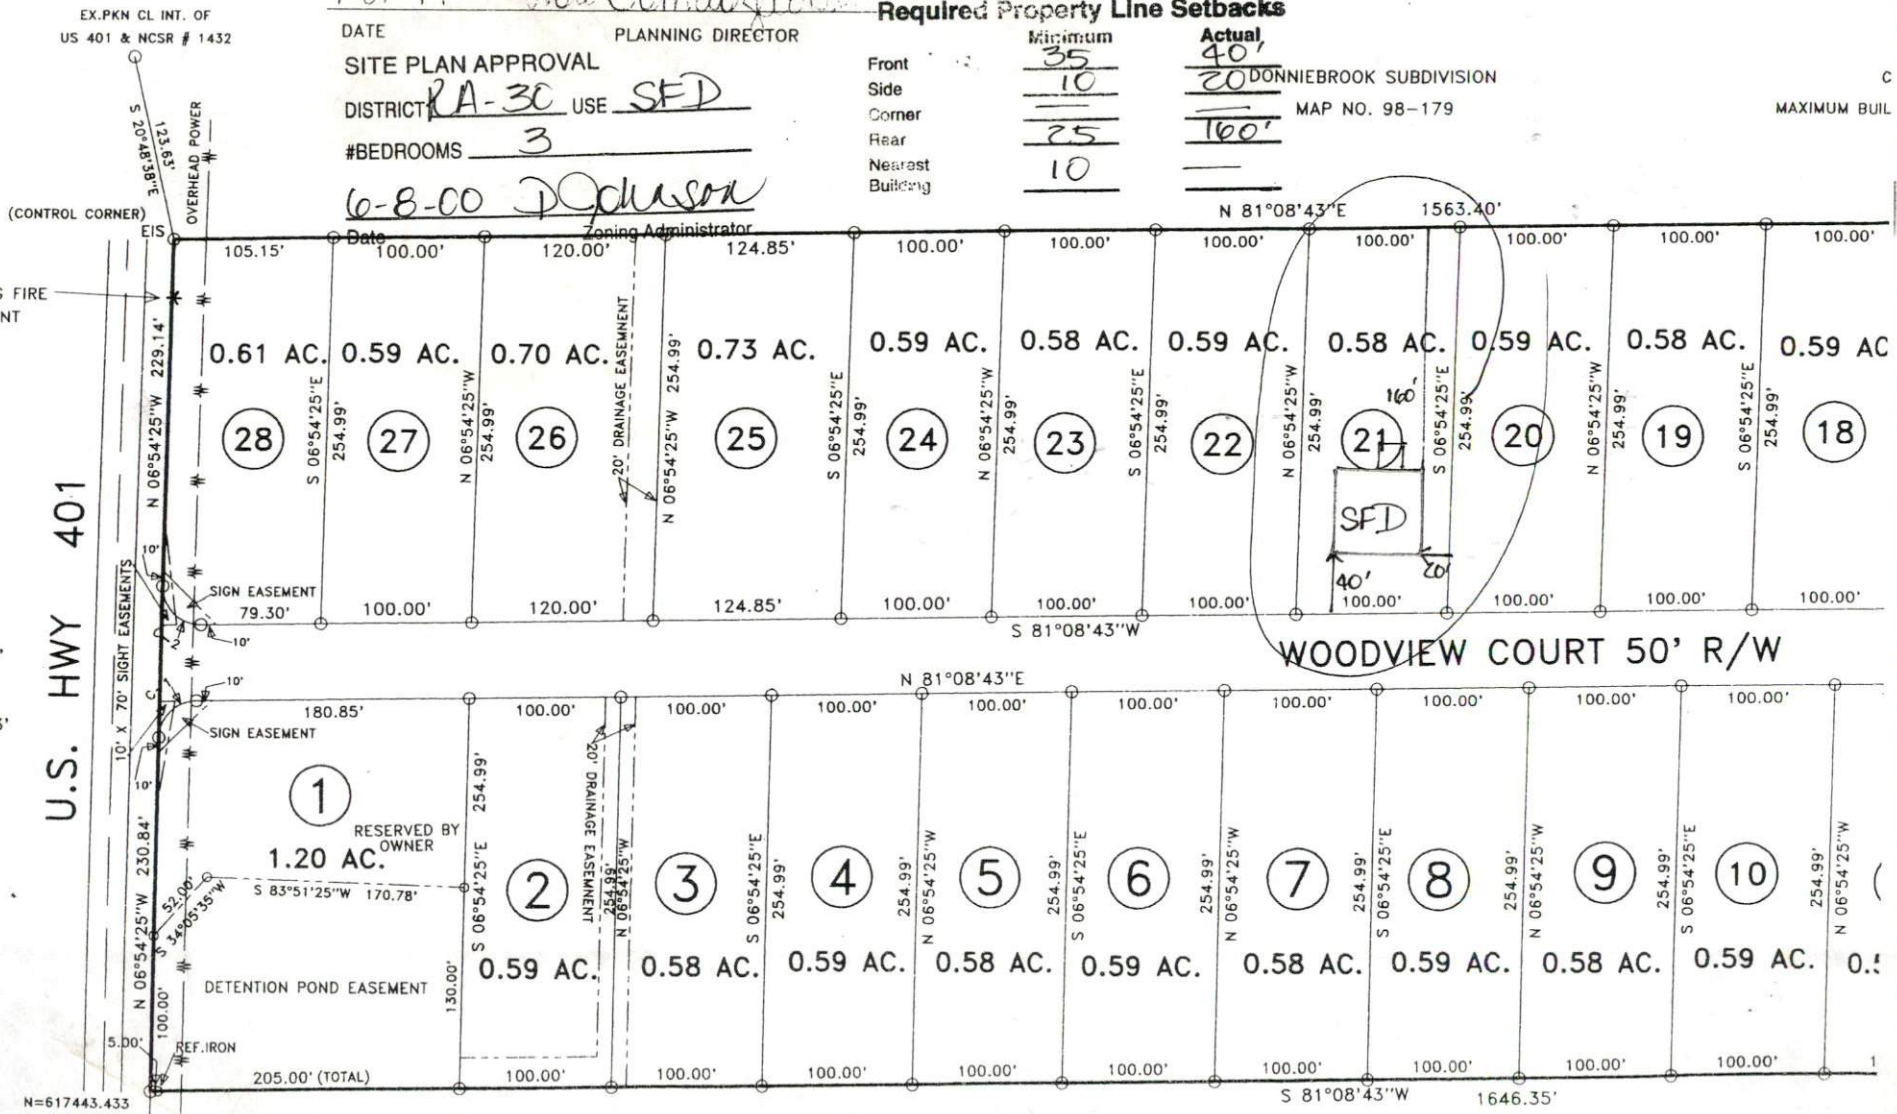

EX. PKN CL. INT. OF
US 401 & NCSR # 1432
OVERHEAD POWER
EXISTING FIRE HYDRANT

EXISTING FIRE HYDRANT

CURVE

AD-24.99', L-38.40'
↓ 37°07'09"E 34.73'
AD-24.99', L-40.10'
↓ 52°52'51"W 35.93'

LOTS TO BE SERVED
ING PUBLIC WATER

N=617443.433
E=2051196.339

U.S. HWY 401

WOODVIEW COURT 50' R/W

pu-1 4x80
18" max
run on
cable

