


APPLICANT NAME \_\_\_\_\_

DATE \_\_\_\_\_

FACTORS		FILES								
		1	2	3	4	5	6	7	8	9
LANDSCAPE POSITION	.1940	L	2	L	L					
SLOPE (%)	.1940	2	3	2	2					
HORIZON 1 DEPTH		0-8	0-10	0-8	0-10					
Texture Group	.1941(A)(1)	SC								
Consistence	.1941	FK								
Structure	.1941(A)(2)	GR								
Mineralogy	.1941(A)(3)	NSNP								
HORIZON 2 DEPTH		8-18	10-18	8-18	10-18					
Texture Group	.1941(A)(1)	SCL								
Consistence	.1941	FK								
Structure	.1941(A)(2)	GR								
Mineralogy	.1941(A)(3)	SSSP								
HORIZON 3 DEPTH		18-36	18-36	18-36	18-36					
Texture Group	.1941(A)(1)	SC-CL								
Consistence	.1941	FK								
Structure	.1941(A)(2)	GR								
Mineralogy	.1941(A)(3)	SSSP								
HORIZON 4 DEPTH										
Texture Group	.1941(A)(1)									
Consistence	.1941									
Structure	.1941(A)(2)									
Mineralogy	.1941(A)(3)									
SOIL WETNESS	.1942	32	36	36						
RESTRICTIVE HORIZON	.1944									
SAPROLITE	.1943/1956									
CLASSIFICATION	.1948	PS	PS	PS						
LONG TERM ACCEPTANCE RATE	.1955	.4	.4	.4	.4					

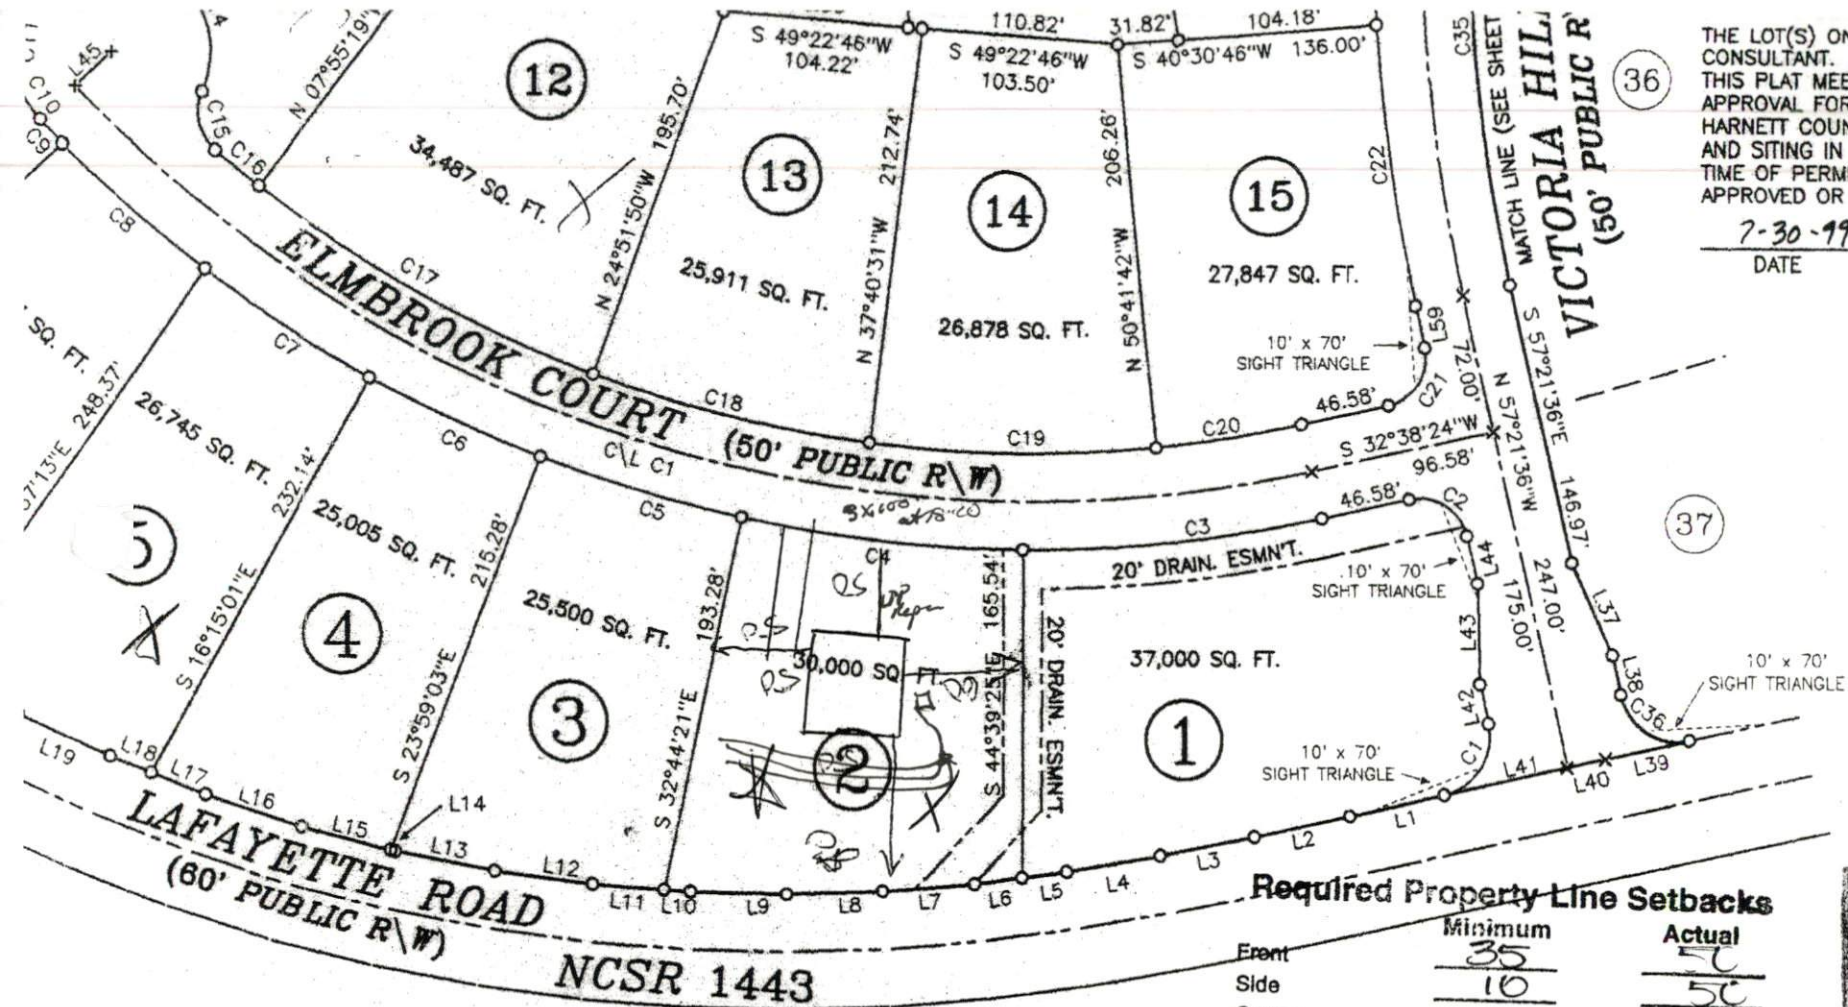

THE LOT(S) ON THIS PLAT HAVE BEEN CONSULTANT. BASED ON THIS REVIEW, THIS PLAT MEET APPROPRIATE REGULATORY APPROVAL FOR EACH LOT REQUIRES IS HARNETT COUNTY HEALTH DEPARTMENT AND SITING IN ACCORDANCE WITH REGULATIONS OF PERMITTING. THIS CERTIFICATE IS APPROVED OR A PERMIT FOR ANY SITE

7-30-99 DATE *Thomas* ENVIRONMENTAL

DEPARTMENT DIVISION \_\_\_\_\_

PROPOSED CONSTRUCTION'S \_\_\_\_\_

APPROVED \_\_\_\_\_

DATE \_\_\_\_\_

ONLY NORTH CAR OF TRANSPORTATION STRUCTURES ARE ON PUBLIC RIGHT-OF-WAY

**Required Property Line Setbacks**

	Minimum	Actual
Front	35	50
Side	10	50
Corner	10	50
Rear	25	80
Nearest Building	10	10



ON AND JURISDICTION

OWNER(S) OR AGENT OF THE PROJECT (WE) HEREBY ADOPT THIS PLAN TO SHOW THE MINIMUM BUILDING FOOTPRINTS, WALKS, PARKS, AND OTHER FEATURES NOTED, AND ALL OF THE LAND WITHIN THE JURISDICTION OF HARNETT COUNTY.

**BOARD OF COMMISSIONERS CERTIFICATE**

The Harnett County Board of Commissioners hereby approve this final plat for the

VICTORIA HILLS Subdivision

9-20-99 *Don B. Anderson* APPROVAL  
DATE Chairman, Harnett County Board of Commissioners

DISTRICT A30 USE SFD

#BEDROOMS 3

OWNER/DEVELOPER:  
RUFUS R. ANDERSON  
2024 BAPTIST GROVE RD.  
FUQUAY-VARINA, N.C. 27526  
(919) 552-8786

**PLANNING BOARD CERTIFICATE**

The Harnett County Planning Board hereby approves the final plat for

*D. Johnson* Zoning Administrator

**SUBDIVISION PLAT OF:**  
**VICTORIA HILLS SUBDIVISION**