


APPLICANT NAME _____

DATE _____

FACTORS		PROFILES								
		1	2	3	4	5	6	7	8	9
LANDSCAPE POSITION	.1940									
SLOPE (%)	.1940									
HORIZON 1 DEPTH		0-48	0-48	0-48						
Texture Group	.1941(A)(1)	4/5	4/5	4/5						
Consistence	.1941									
Structure	.1941(A)(2)									
Mineralogy	.1941(A)(3)									
HORIZON 2 DEPTH										
Texture Group	.1941(A)(1)									
Consistence	.1941									
Structure	.1941(A)(2)									
Mineralogy	.1941(A)(3)									
HORIZON 3 DEPTH										
Texture Group	.1941(A)(1)									
Consistence	.1941									
Structure	.1941(A)(2)									
Mineralogy	.1941(A)(3)									
HORIZON 4 DEPTH										
Texture Group	.1941(A)(1)									
Consistence	.1941									
Structure	.1941(A)(2)									
Mineralogy	.1941(A)(3)									
SOIL WETNESS	.1942									
RESTRICTIVE HORIZON	.1944									
SAPROLITE	.1943/1956									
CLASSIFICATION	.1948	S	S	S						
LONG TERM ACCEPTANCE RATE	.1955	.8	.8	.8						

not on-site
 2 x 75' lens
 on bottom
 36" deep

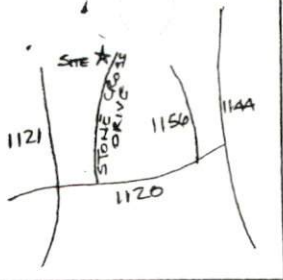


LEGEND:
 EIP - EXISTING IRON PIN/PIPE
 SIP - SET IRON PIN
 ECM - EXISTING CONCRETE MONUMENT
 R/W - RIGHT OF WAY
 DB - DEED BOOK
 PB - PLAT BOOK
 PG - PAGE

Required Property Line Setbacks

	Minimum	Actual
Front	35	40
Side	10	18
Corner		
Rear	25	80
Nearest Building	10	

Vicinity Map (Not to Scale)

SITE PLAN APPROVAL
 DISTRICT BA-20L USE SED
 #BEDROOMS 3
 6/27/2008 *Anna Boyd*
 Zoning Administrator
 Date

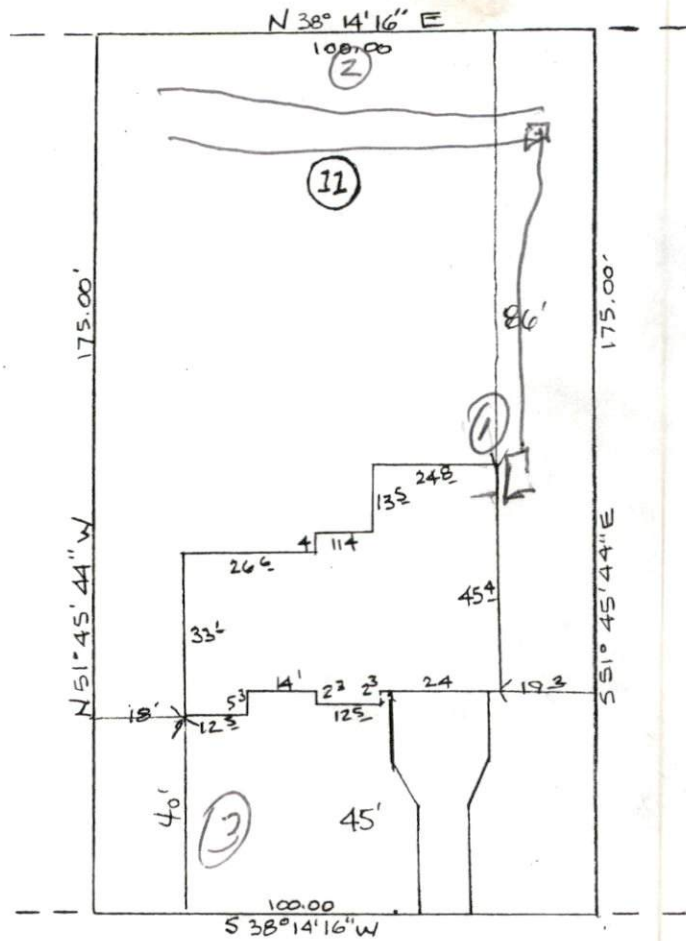


NOTES:

- 1) THERE ARE NO ENCROACHMENTS ACROSS PROPERTY LINE EXCEPT AS SHOWN ON MAP.
- 2) SUBJECT PROPERTY IS NOT LOCATED IN A SPECIAL FLOOD HAZARD AREA.

North Carolina
 Cumberland County

I, John S. Cain, Jr., certify that this plat was drawn under my supervision from an actual survey made under my supervision (deed and description recorded in Book _____, Page _____), that the ratio of precision as calculated by latitudes and departures meets or exceeds 1/10,000, that the boundaries not surveyed are shown as broken lines plotted from information found in books referenced, that this map was NOT prepared in accordance with G.S. 47-30 as amended.

Witness my hand and official seal this 15th day of JUNE, A.D., 2008.

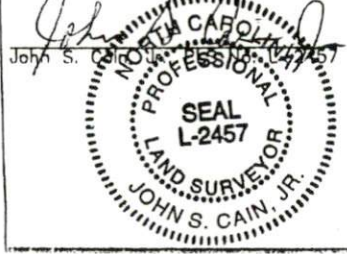

Plot Plan

JOHN S. GAIN, JR - PLS L-2457	
114 LYNN AVENUE FAYETTEVILLE, NC 28301 PHONE - (910)-488-0550	
PROPERTY OF: JOHN CAMPBELL BUILDERS	
SUBDIVISION: STONE CROSS - PHASE ONE	
PLAT BOOK: 99 PAGE: 86	ADD:
COUNTY: HARNETT	DATE: 06/15/00
TOWNSHIP: ANDERSON CREEK	FLD BK:
STATE: NORTH CAROLINA	SCALE: 1" = 30'

01-05295-01-0100-79
0514-09-6939