

APPLICANT NAME


DATE

## FACTORS

## PROFILES

|                     |             | 1       | 2 | 3         | 4 | 5         | 6         | 7       | 8         | 9 |
|---------------------|-------------|---------|---|-----------|---|-----------|-----------|---------|-----------|---|
| LANDSCAPE POSITION  | .1940       |         |   |           |   |           |           |         |           |   |
| SLOPE (%)           | .1940       |         |   |           |   |           |           |         |           |   |
| HORIZON 1 DEPTH     |             | 0-8     | → | 0-24      |   | 8-10      | 8-10      | 0-8     | 0-20      |   |
| Texture Group       | .1941(A)(1) | SICL    |   | SICL      |   | Full      | Full      | SICL    | SICL      |   |
| Consistence         | .1941       |         |   |           |   |           |           |         |           |   |
| Structure           | .1941(A)(2) |         |   |           |   |           |           |         |           |   |
| Mineralogy          | .1941(A)(3) |         |   |           |   |           |           |         |           |   |
| HORIZON 2 DEPTH     |             | 8-12    | → | 24-30     |   | 10-28     | 10-28     | 8-1     | 20-24     |   |
| Texture Group       | .1941(A)(1) | Seph/1- |   | Seph/10-1 |   | SICL      | SICL      | Seph/1- | Seph/10-1 |   |
| Consistence         | .1941       |         |   |           |   |           |           |         |           |   |
| Structure           | .1941(A)(2) |         |   |           |   |           |           |         |           |   |
| Mineralogy          | .1941(A)(3) |         |   |           |   |           |           |         |           |   |
| HORIZON 3 DEPTH     |             | 10-1    |   | 30+       |   | 28-36     | 38-46     |         | 24+ Sep   |   |
| Texture Group       | .1941(A)(1) | Seph    |   | Seph      |   | Seph/10-1 | Seph/10-1 |         |           |   |
| Consistence         | .1941       | Rock    |   | Rock      |   | max       | max       |         |           |   |
| Structure           | .1941(A)(2) |         |   |           |   |           |           |         |           |   |
| Mineralogy          | .1941(A)(3) |         |   |           |   |           |           |         |           |   |
| HORIZON 4 DEPTH     |             |         |   |           |   |           |           |         |           |   |
| Texture Group       | .1941(A)(1) |         |   |           |   |           |           |         |           |   |
| Consistence         | .1941       |         |   |           |   |           |           |         |           |   |
| Structure           | .1941(A)(2) |         |   |           |   |           |           |         |           |   |
| Mineralogy          | .1941(A)(3) |         |   |           |   |           |           |         |           |   |
| SOIL WETNESS        | .1942       |         |   |           |   |           |           |         |           |   |
| RESTRICTIVE HORIZON | .1944       |         |   |           |   |           |           |         |           |   |
| SAPROLITE           | .1943/1956  |         |   |           |   |           |           |         |           |   |
| CLASSIFICATION      | .1948       |         |   |           |   |           |           |         |           |   |
| LONG TERM           |             |         |   | P1        |   | P3        | P3        | W1      | P5/4P     |   |
| ACCEPTANCE RATE     | .1955       |         |   |           |   |           |           |         |           |   |

#10

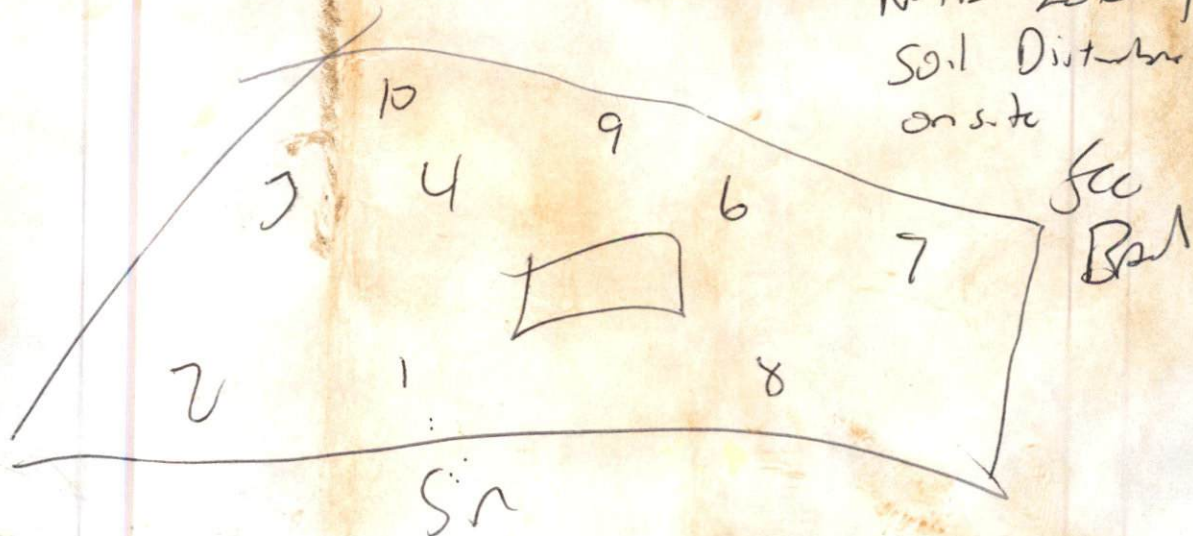



EXISTING CONCRETE MONUMENT  
 EXISTING NAIL  
 EXISTING PARKER-KALON NAIL  
 EXISTING RAILROAD SPIKE  
 EXISTING IRON AXLE  
 IRON PIPE SET  
 IRON STAKE SET  
 CONCRETE MONUMENT SET  
 NAIL SET  
 PARKER-KALON NAIL SET  
 RAILROAD SPIKE SET  
 NOW OR FORMERLY  
 POWER POLE  
 OVERHEAD POWER LINE  
 NAIL AND CAP  
 PAINTED SPOT ON CONCRETE  
 NO POINT SET  
 RIGHT-OF-WAY  
 DEED BOOK  
 CENTERLINE

LAND SHOWN ON THIS PLAT (IS NOT) IN A FEMA  
 FLOOD HAZARD AREA, AS DETERMINED BY GRAPHIC METHODS.  
 PANEL NO.

BOBBY R. LEE, PROFESSIONAL LAND SURVEYOR, CERTIFY  
 THAT THIS MAP WAS DRAWN UNDER MY SUPERVISION, DEED  
 DESCRIPTION RECORDED IN BOOK 982, PAGE 135  
 IN THE RATIO OF PRECISION AS CALCULATED BY  
 TRUDE AND DEPARTURES IS 1:10,000, THAT THE  
 INDICIES NOT SURVEYED ARE SHOWN AS BROKEN LINES  
 DERIVED FROM INFORMATION FOUND IN BOOKS REFERENCED.  
 IT THIS MAP WAS PREPARED IN ACCORDANCE WITH G. S.  
 3D AS AMENDED. WITNESS MY HAND AND SEAL THIS  
 DAY OF JUNE A. D., 2000

BOBBY R. LEE, PROFESSIONAL LAND SURVEYOR, L-2559



REGISTERED LAND SURVEYOR

STATE OF NORTH CAROLINA, COUNTY OF JOHNSTON


REVIEW OFFICER OF JOHNSTON COUNTY,  
 CERTIFY THAT THE MAP OR PLAT TO WHICH THIS CERTIFICATION IS

SITE PLAN APPROVAL (VI-100 (interior))  
 DISTRICT RA 30 USE DW/H  
 #BEDROOMS 3  
 Date 6/30/2000 Simon Byrd  
 Zoning Administrator

|                  | Minimum   |           |
|------------------|-----------|-----------|
| Front            | <u>35</u> |           |
| Side             | <u>10</u> |           |
| Corner           |           | <u>10</u> |
| Rear             | <u>25</u> | <u>80</u> |
| Nearest Building | <u>10</u> |           |

NOW OR FORMERLY  
 JAMES M. McARTHUR AND  
 ROBERT V. McARTHUR  
 DB. 615, PG. 68

NOW OR FORMERLY  
 DOROTHY C. COX  
 DB. 1067, PG. 981 AND  
 BOUNDARY AGREEMENT RECORDED  
 IN PLAT CABINET F, PG. 3190  
 AND DB. 1421, PG. 133-134 AND  
 PLAT BK. 2000, PG. 329

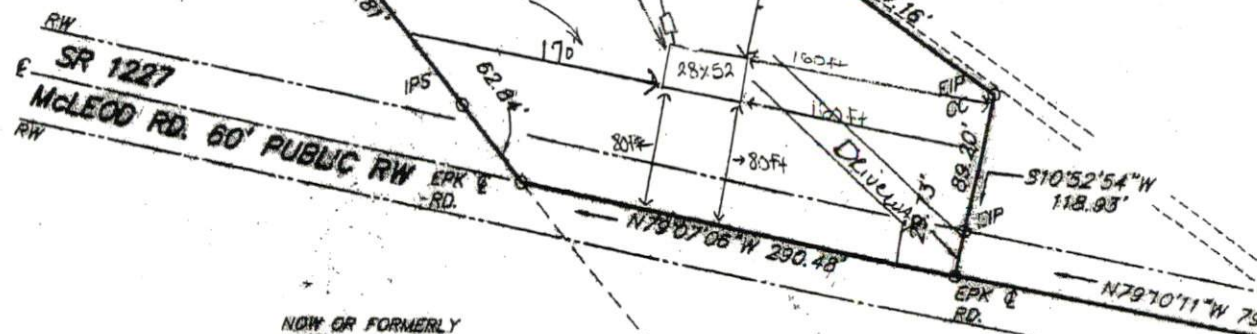

NOW OR FORMERLY  
 JAMES M. McARTHUR AND  
 ROBERT V. McARTHUR  
 DB. 615, PG. 68

I, BOBBY R. LEE, REGISTERED LAND SURVEYOR No. L-2559, CERTIFY  
 THAT THIS PLAT IS OF A SURVEY OF AN EXISTING PARCEL OR PARCELS  
 OF LAND, AND DOES NOT CREATE A NEW STREET OR CHANGE AN  
 EXISTING STREET.

Bobby R. Lee

NOW OR FORMERLY  
 BARRY THOMAS HARRINGTON  
 DB. 982, PG. 978  
 PLAT CABINET F, PG. 3190  
 AND DB. 1421, PG. 135-13  
 AND PLAT BK. 2000, PG.

Typical Soils O-42C .3 LTAR

System - 1 - 300' Polystyrene Aggregate  
 5 - 60' "  
 2 - 150' "

19-24" deep  
 5 Lines are flagged