

APPLICANT NAME


DATE

FACTORS		PROFILES								
		1	2	3	4	5	6	7	8	9
LANDSCAPE POSITION	.1940									
SLOPE (%)	.1940									
HORIZON 1 DEPTH		0-30	0-70	0-30	0-18			0-48		
Texture Group	.1941(A)(1)	LS	LS	LS	LS			LS		
Consistence	.1941									
Structure	.1941(A)(2)									
Mineralogy	.1941(A)(3)									
HORIZON 2 DEPTH		20-48	20-48	20-48	18-36					
Texture Group	.1941(A)(1)	scl	scl	scl	scl					
Consistence	.1941									
Structure	.1941(A)(2)									
Mineralogy	.1941(A)(3)									
HORIZON 3 DEPTH					36+					
Texture Group	.1941(A)(1)				sc					
Consistence	.1941									
Structure	.1941(A)(2)									
Mineralogy	.1941(A)(3)									
HORIZON 4 DEPTH										
Texture Group	.1941(A)(1)									
Consistence	.1941									
Structure	.1941(A)(2)									
Mineralogy	.1941(A)(3)									
SOIL WETNESS	.1942									
RESTRICTIVE HORIZON	.1944									
SAPROLITE	.1943/1956									
CLASSIFICATION	.1948									
LONG TERM										
ACCEPTANCE RATE	.1955									

45 LTR

Power line

2222 Totten line

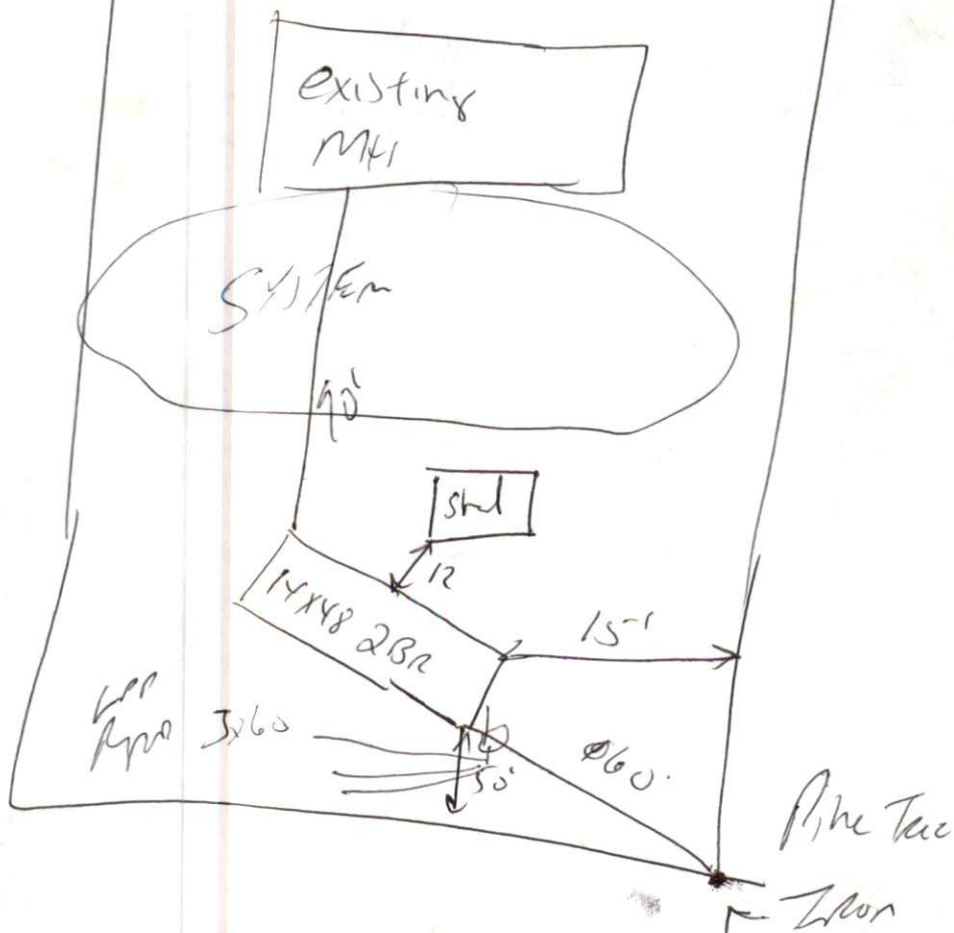

Required Property Line Setbacks


	Minimum	Actual
Front	<u>35'</u>	<u>220'</u>
Side	<u>10'</u>	<u>28'</u>
Corner	<u>—</u>	<u>—</u>
Rear	<u>25'</u>	<u>30'</u>
Nearest Building	<u>10'</u>	<u>220'</u>

SITE PLAN APPROVAL

DISTRICT RA20R USE SNMH

#BEDROOMS 2

Date 7-11-00 D. Johnson
Zoning Administrator

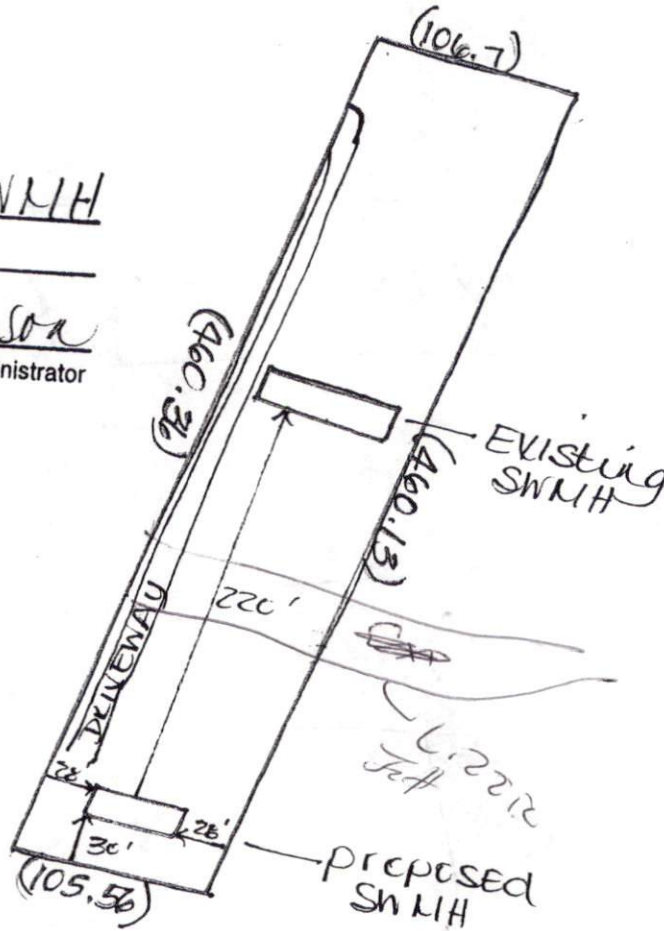

1-100