

APPLICANT NAME \_\_\_\_\_


DATE \_\_\_\_\_

FACTORS		PROFILES								
		1	2	3	4	5	6	7	8	9
LANDSCAPE POSITION	.1940									
SLOPE (%)	.1940									
HORIZON 1 DEPTH		0-48	0-48	0-48						
Texture Group	.1941(A)(1)	cl/c	cl/c	cl/c						
Consistence	.1941									
Structure	.1941(A)(2)									
Mineralogy	.1941(A)(3)									
HORIZON 2 DEPTH										
Texture Group	.1941(A)(1)									
Consistence	.1941									
Structure	.1941(A)(2)									
Mineralogy	.1941(A)(3)									
HORIZON 3 DEPTH										
Texture Group	.1941(A)(1)									
Consistence	.1941									
Structure	.1941(A)(2)									
Mineralogy	.1941(A)(3)									
HORIZON 4 DEPTH										
Texture Group	.1941(A)(1)									
Consistence	.1941									
Structure	.1941(A)(2)									
Mineralogy	.1941(A)(3)									
SOIL WETNESS	.1942									
RESTRICTIVE HORIZON	.1944									
SAPROLITE	.1943/1956									
CLASSIFICATION	.1948	S	S	S						
LONG TERM ACCEPTANCE RATE	.1955	.8	.8	.8						

2x75' test

30' deep

As per soil book

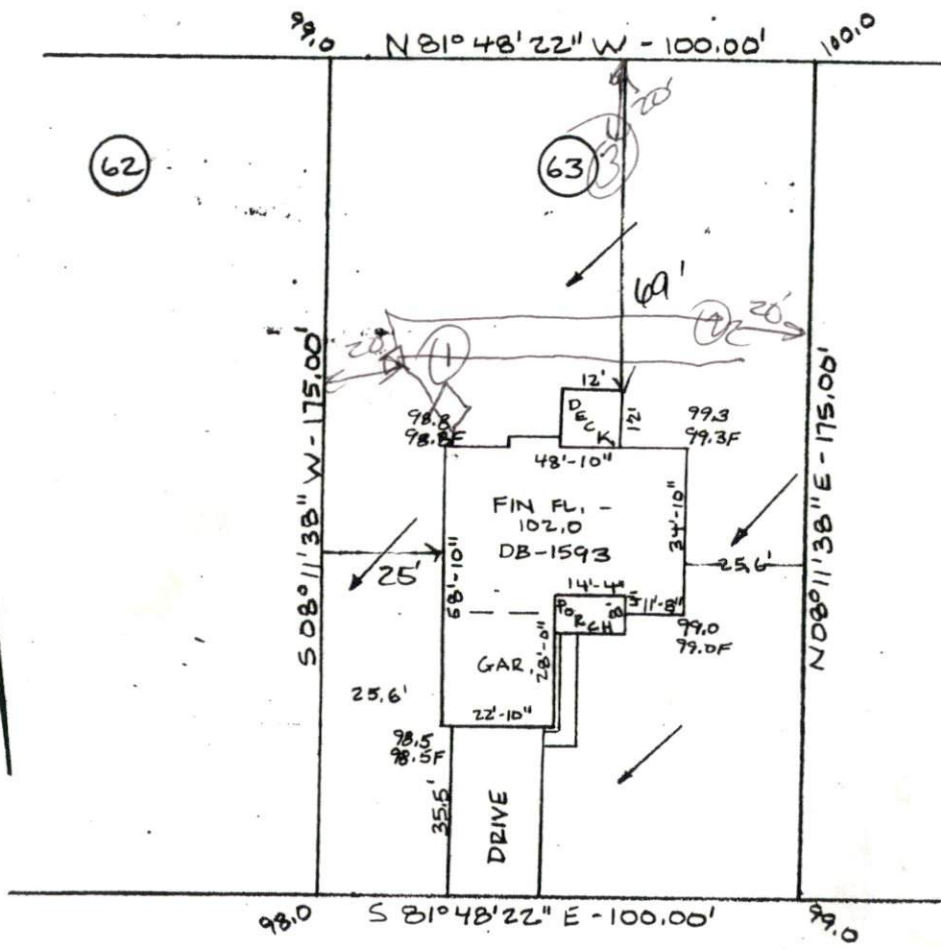

62

63

64

SITE PLAN APPROVAL  
 DISTRICT RA 202 USE SFI

#BEDROOMS 3

7-12-00 *Davis*  
 Date Zoning Administrator

Required Property Line Setbacks

Minimum	Actual
38'	35'
10'	25'
25'	69'
10'	

STONE CROSS DRIVE - 60' R/W

OWNER BASS BUILT HOMES, INC. PLAN

LOCATION HARNETT COUNTY N.C.

SCALE 1" = 40' JULY 10, 2000

LOT 63 BLOCK STONE CROSS - PHASE I

MAP NO. 99-86A PAGE



*John L. Davis*  
 REGISTERED SURVEYOR L-797