

⑤
5.53 AC.

⑥
2.05 AC.

⑦
0.70 AC.

⑧
0.63 AC.

⑨
0.63 AC.

①
0.60 AC.

④
0.72 AC.

③
0.70 AC.

②
0.60 AC.

Required Property Line Setbacks

	Minimum	Actual
Front	30	60
Side	10	60
Corner	—	—
Rear	25	32
Nearest Building	10	—

LOUISE McNEILL
DB 884, PG 576
PC D, SLIDE 80-C


SITE PLAN APPROVAL
DISTRICT WARR 30 DWNLT
#BEDROOMS 3

Date 12-9-99
7-18-00
Zoning Administrator

EIS CL INT OF
NCSR # 1270 & NCSR # 1273

CURVE	RADIUS	LENGTH	CHORD	CH. BEARING
C-1	25.00'	20.62'	20.04'	N 32°49'53"E
C-2	45.00'	91.67'	76.62'	N 67°33'32"E
C-3	45.00'	52.91'	49.92'	S 20°23'43"E
C-4	45.00'	71.03'	63.89'	S 58°30'40"W
C-5	25.00'	20.62'	20.04'	S 80°05'57"W

NCSR # 1270 "HOLLIES PINES RD."

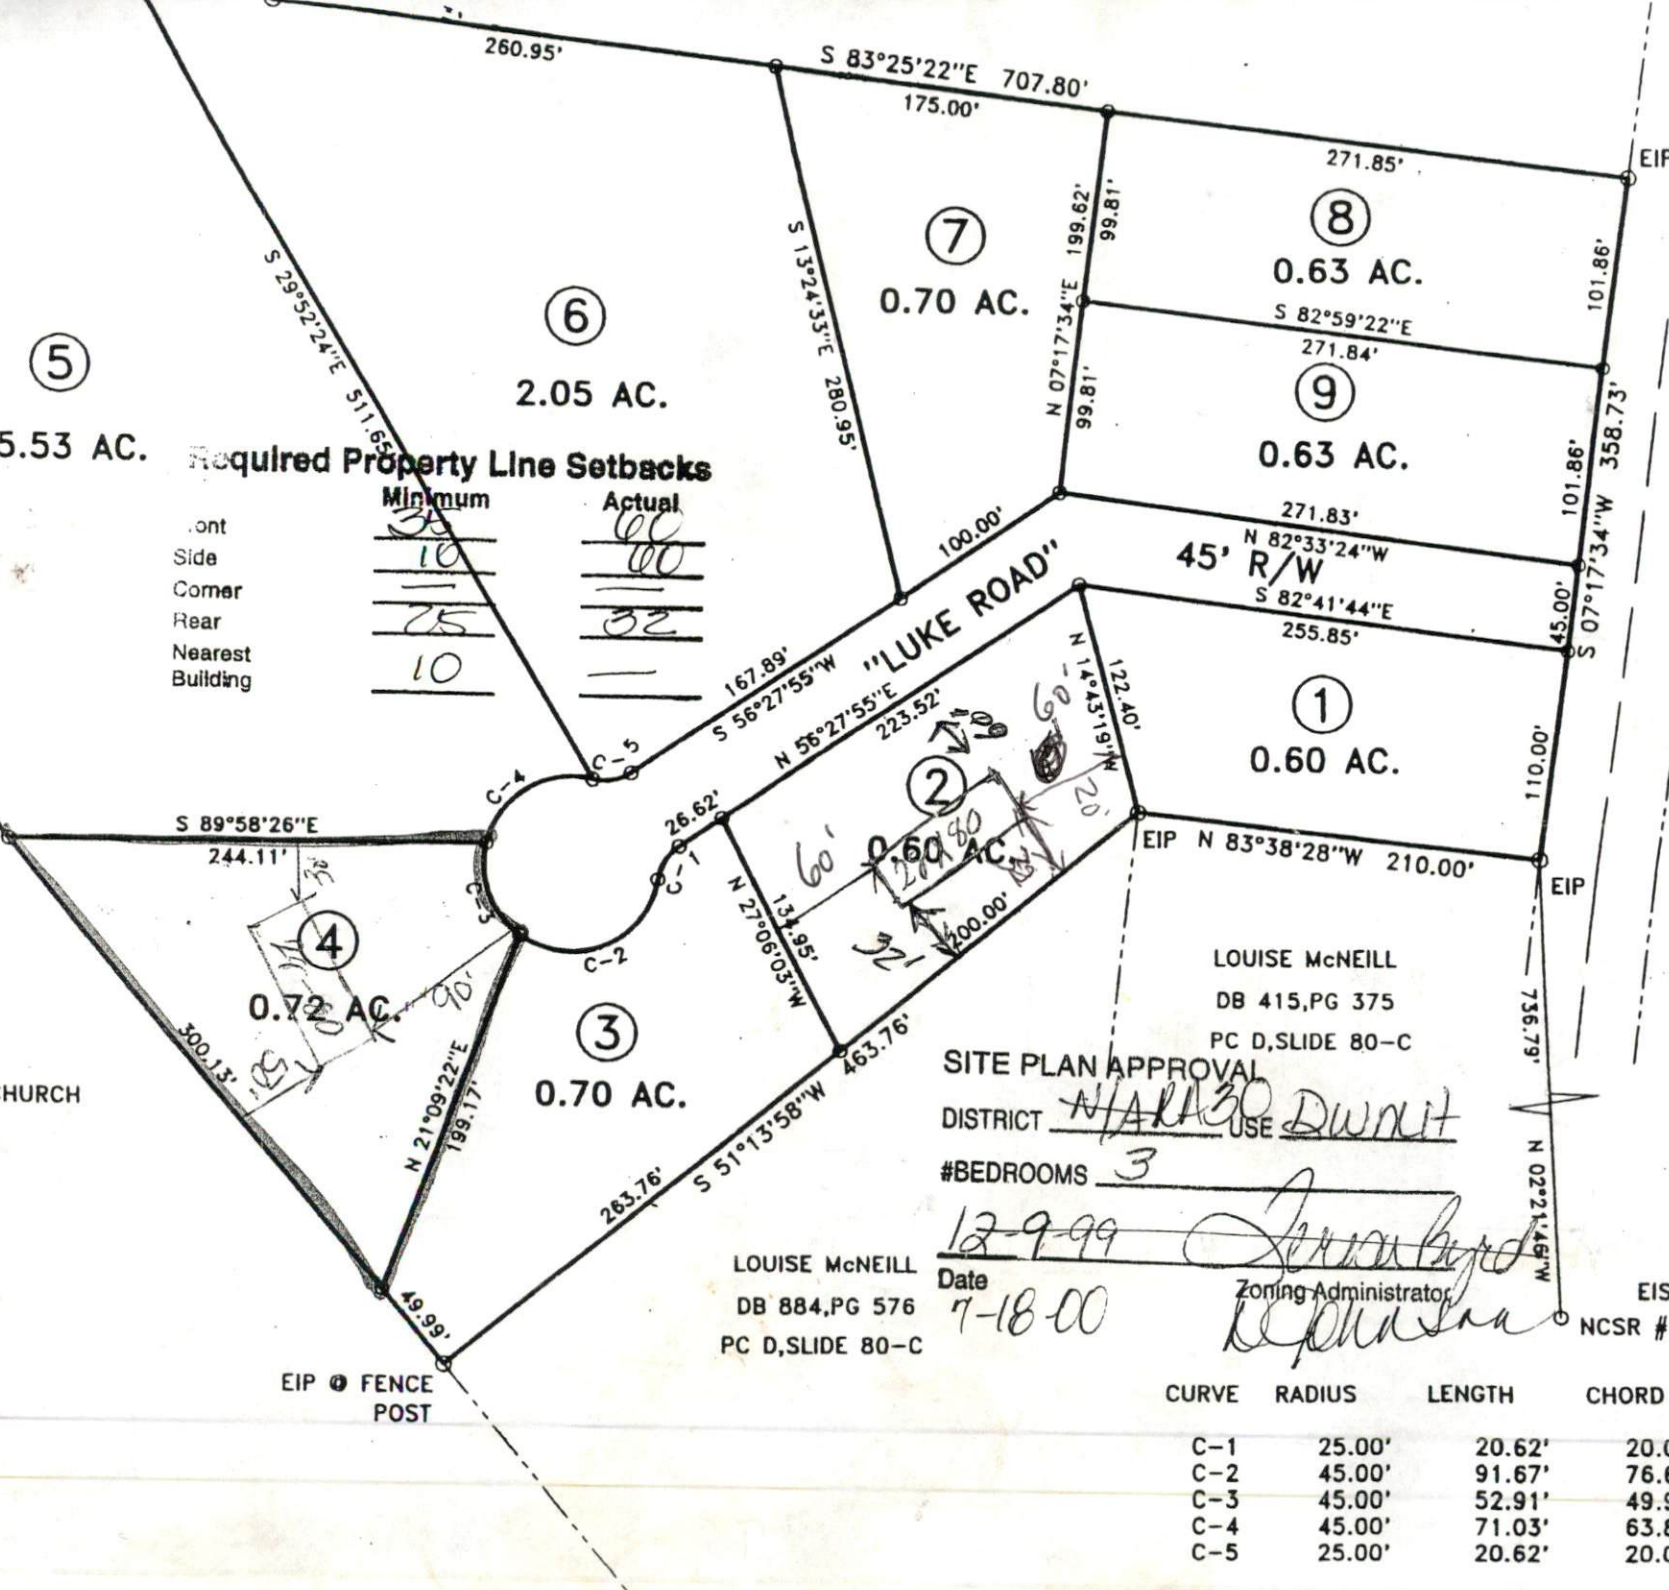

10075
Charge Zn
Kz

