

① 0-28 W/S/L
28-36 S/L
(15 PS)

② 0-20 W/S
30-38 S/L
(16 PS)


③ 0-28 W/S/L
28-38 S/L
(5 PS)

3x110'
at 18-24" deep
Sgt haul out
on contents
clean out b/t
house & tank

① 1-12 W/S/L
12-30 S/L
(15 PS)

Set tank 150 ft from home foundation

Dirt Road

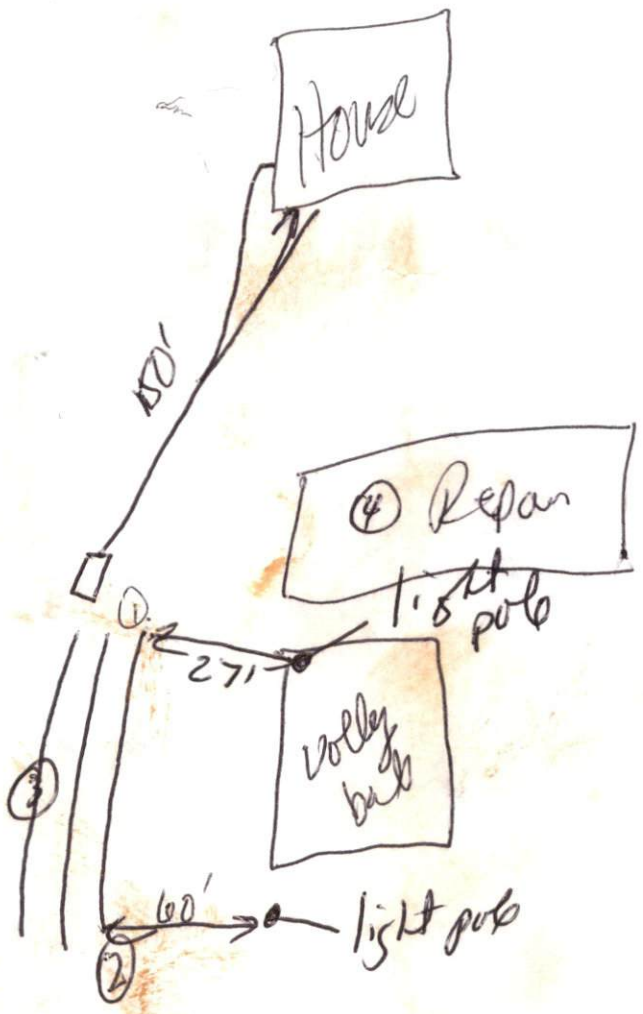

Nanseley Rd.