

LOUISE McNEILL
 DB 415, PG 375
 PC D, SLIDE 80-C

Required Property Line Setbacks

| | Minimum | Actual |
|------------------|---------|--------|
| Front | 35 | 110 |
| Side | 10 | 10 |
| Corner | — | — |
| Rear | 25 | 130 |
| Nearest Building | 10 | — |


LOUISE McNEILL
 DB 884, PG 576
 PC D, SLIDE 80-C

| CURVE | RADIUS | LENGTH | CHORD | CH. BEARING |
|-------|--------|--------|--------|--------------|
| C-1 | 25.00' | 20.62' | 20.04' | N 32°49'53"E |
| C-2 | 45.00' | 91.67' | 76.62' | N 67°33'32"E |
| C-3 | 45.00' | 52.91' | 49.92' | S 20°23'43"E |
| C-4 | 45.00' | 71.03' | 63.89' | S 58°30'40"W |
| C-5 | 25.00' | 20.62' | 20.04' | S 80°05'57"W |

SITE # NCSR # 1270 "HOLLIES PINES RD."
 DISTRICT ALABAMA DUNH
 #BEDROOMS 3
 Date 12-9-99
 Planning Administrator [Signature]
 70480
 47

EIS CL INT OF
 NCSR # 1270 & NCSR # 1273

EIP @ FENCE POST

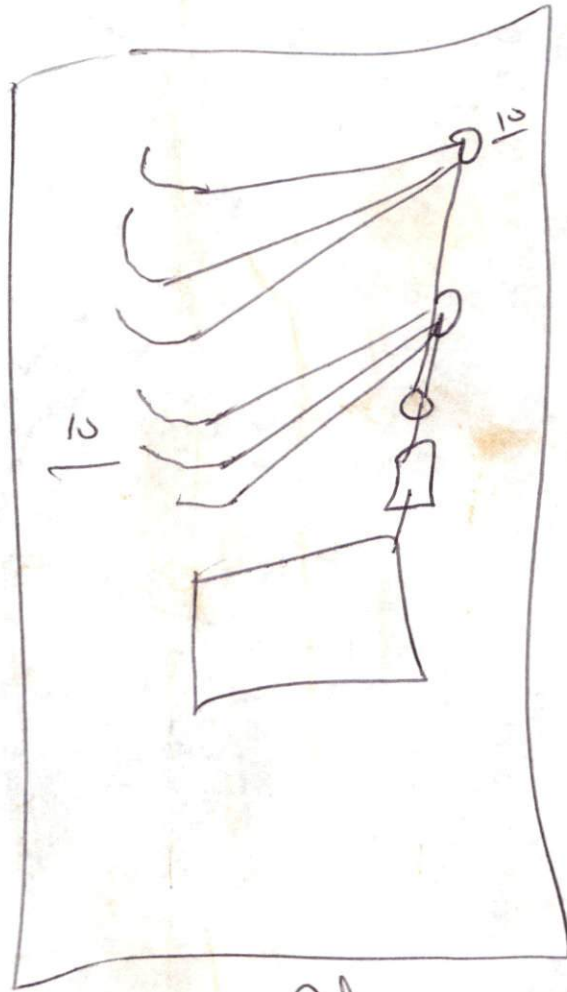

6x80
18"
mm

80
x
480

Rd