

APPLICANT NAME \_\_\_\_\_

DATE \_\_\_\_\_

FACTORS		PROFILES								
		1	2	3	4	5	6	7	8	9
LANDSCAPE POSITION	.1940									
SLOPE (%)	.1940									
HORIZON 1 DEPTH		0-30	0-30	0-24	0-24	0-24				
Texture Group	.1941(A)(1)	LS	LS	LS	LS	LS				
Consistence	.1941									
Structure	.1941(A)(2)									
Mineralogy	.1941(A)(3)									
HORIZON 2 DEPTH		30-38	30-40	24-30	24-30	24-30				
Texture Group	.1941(A)(1)	SCL	SCL	<del>SCL</del>	SCL	SCL				
Consistence	.1941									
Structure	.1941(A)(2)									
Mineralogy	.1941(A)(3)									
HORIZON 3 DEPTH		38-42	40-42	30-42	30-42	30-42				
Texture Group	.1941(A)(1)	SC	SC	SC	SC	SC				
Consistence	.1941									
Structure	.1941(A)(2)									
Mineralogy	.1941(A)(3)									
HORIZON 4 DEPTH										
Texture Group	.1941(A)(1)									
Consistence	.1941									
Structure	.1941(A)(2)									
Mineralogy	.1941(A)(3)									
SOIL WETNESS	.1942									
RESTRICTIVE HORIZON	.1944									
SAPROLITE	.1943/1956									
CLASSIFICATION	.1948									
LONG TERM ACCEPTANCE RATE	.1955									


3x70 18"

1950 1951 1952 1953 1954 1955  
10 11 12 13 14 15

1956 1957 1958 1959 1960 1961  
16 17 18 19 20 21

1962 1963 1964 1965 1966 1967  
22 23 24 25 26 27


1968 1969

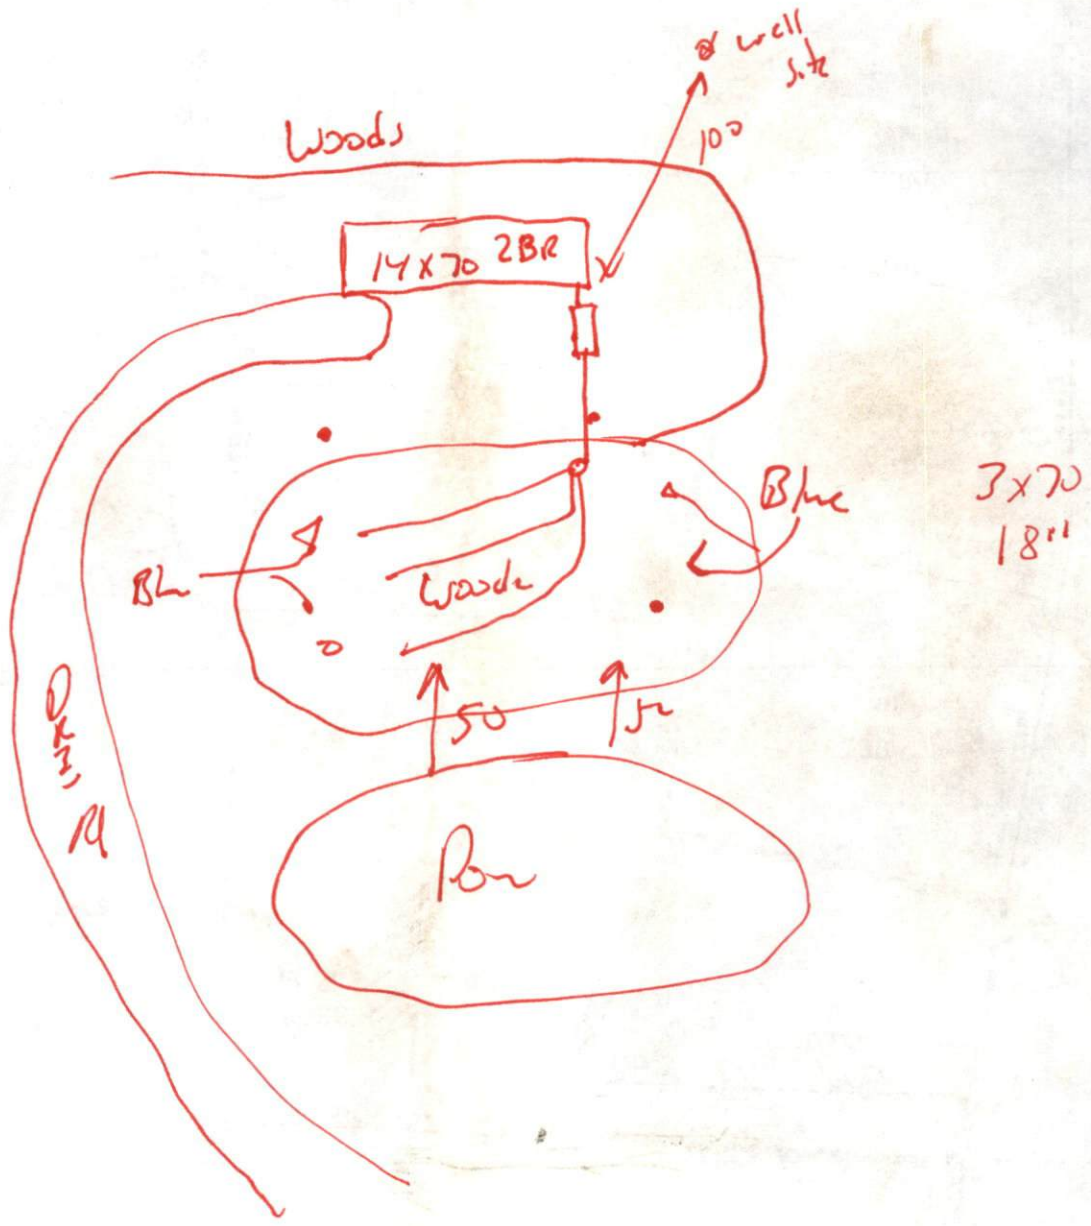

01D US 421

(1.02A)  
2141

0218

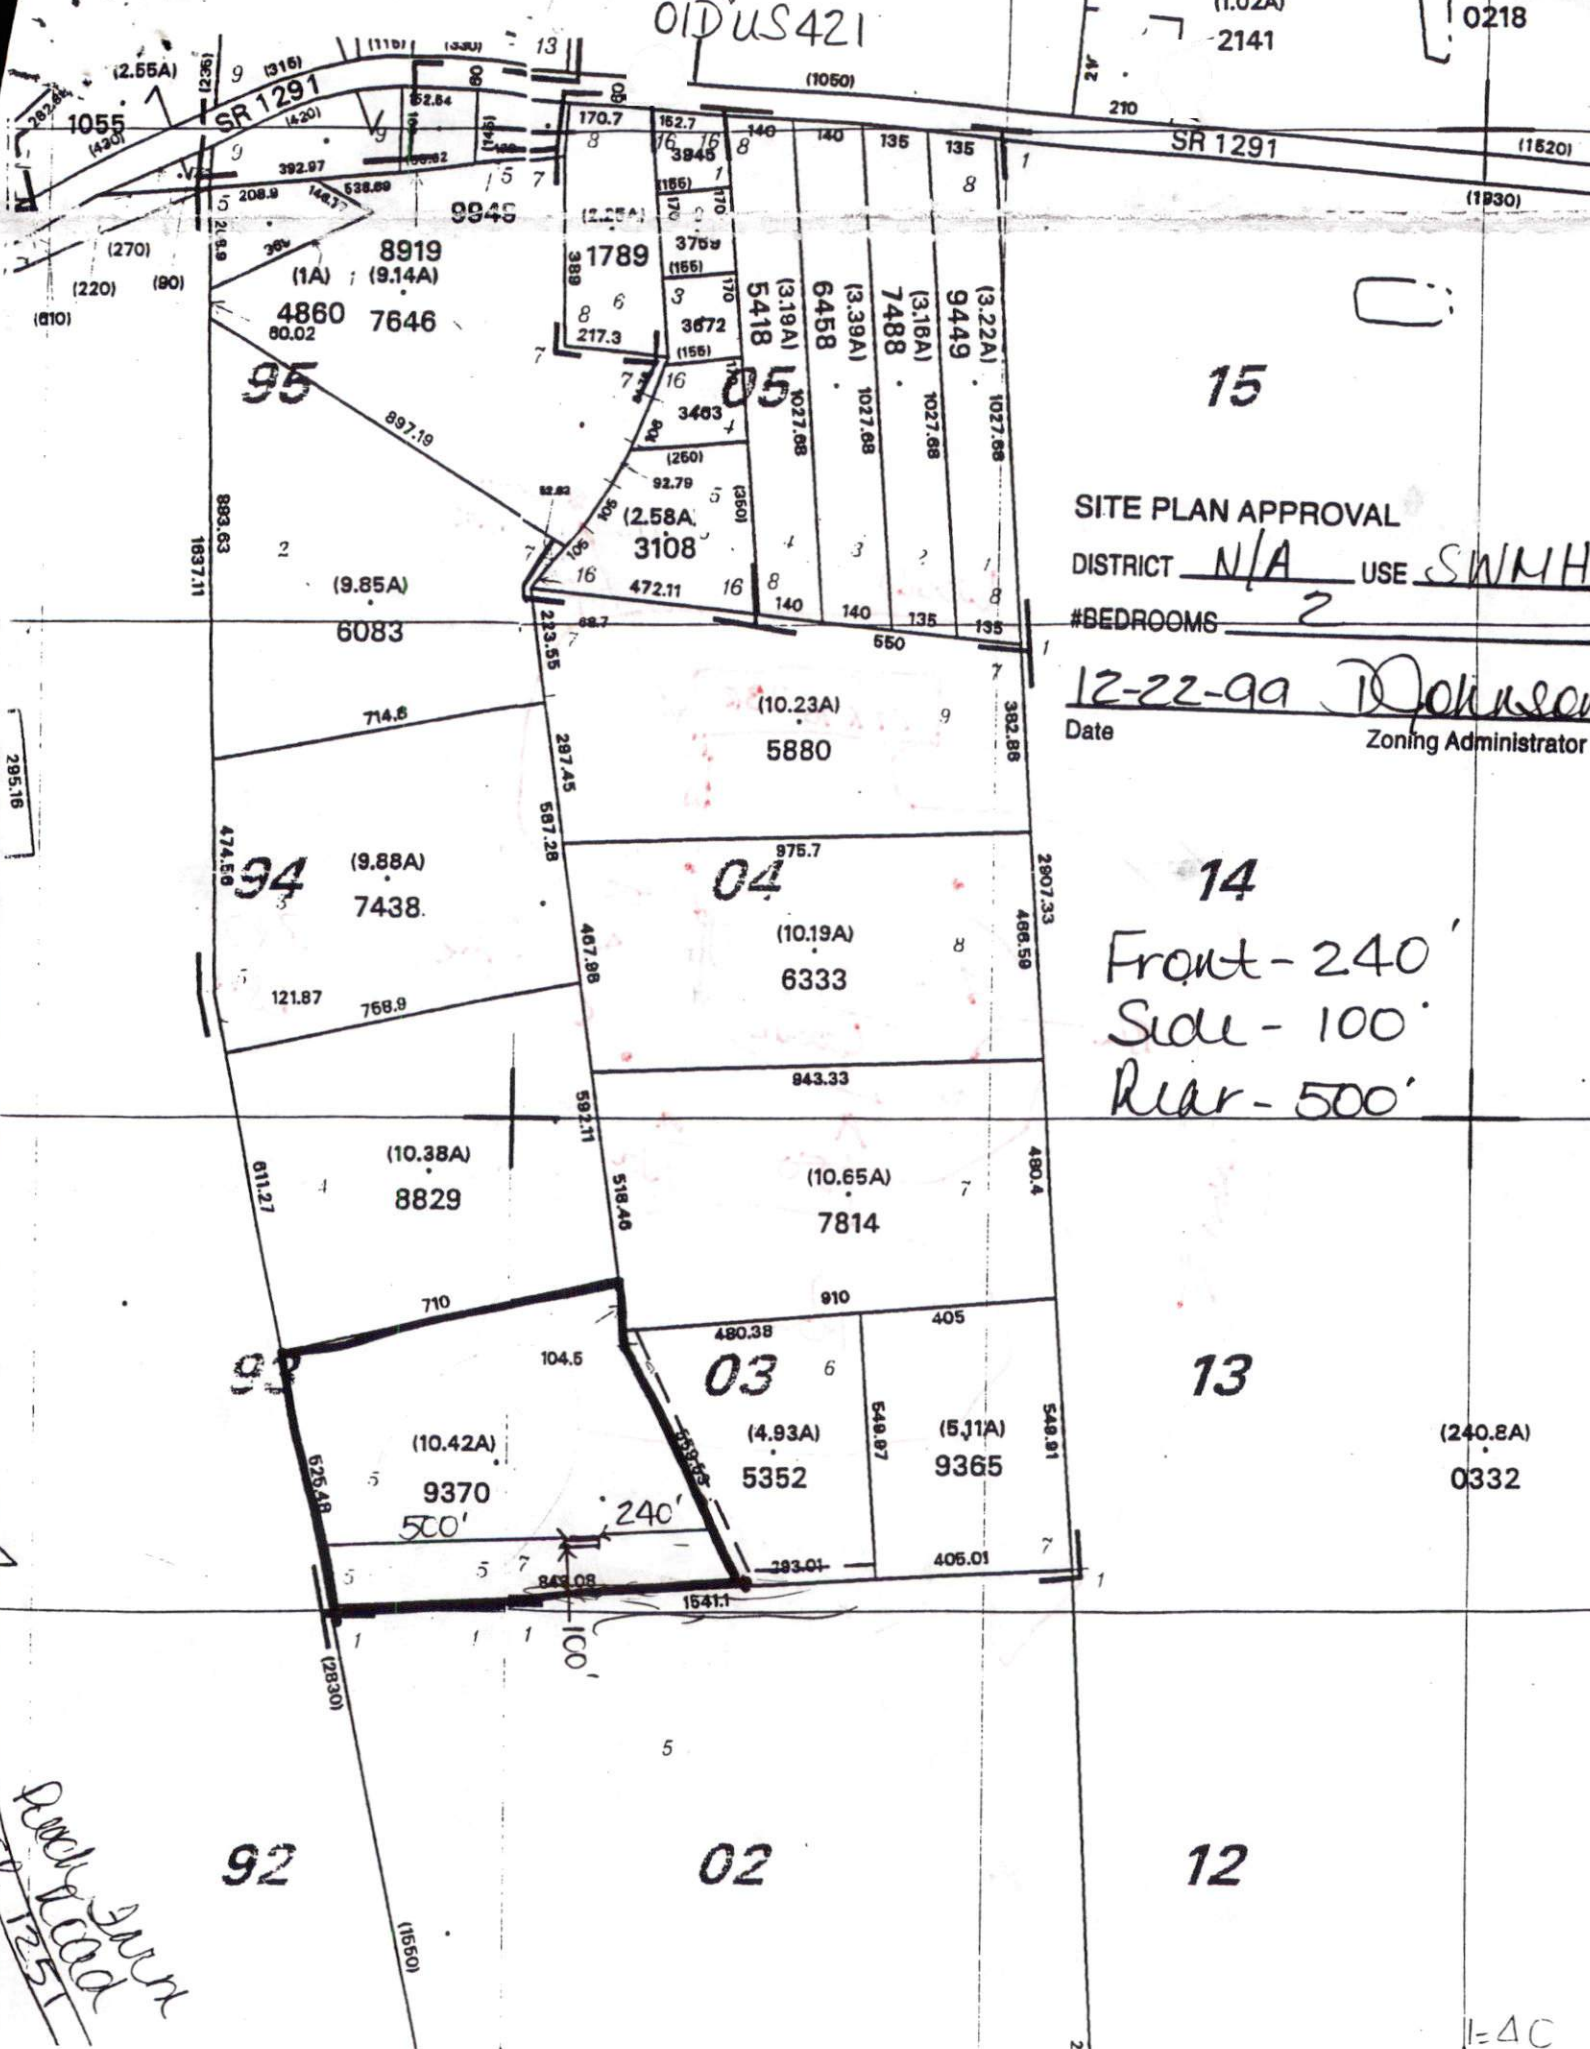

SITE PLAN APPROVAL

DISTRICT N/A USE SWMH

#BEDROOMS 2

12-22-99 D. Johnson  
Date Zoning Administrator

**14**  
Front - 240'  
Side - 100'  
Rear - 500'

Ranch Fork Road  
17251

1=4C