

Showcase Restoration

tax ID: 56-1498838 GC # 60267
125 Drake ST.
Fayetteville NC 28301
P.O BOX 47
910-864-0911 Office
910-303-3949 cell
estimator3@911showcase.com

Client: Staff Sergeant Steven Jackson, Sr.
Property: 210 Maplewood Dr
Sanford, NC 27332-0117
Home: 210 MAPLEWOOD DR
SANFORD, NC 27332-0117

Cell: (919) 888-3496

Operator: EST3

Estimator: Joshua Nuzzo
Position: Senior Estimator
Company: Showcase Restoration
Business: 125 Drake st
Fayetteville, NC 28301

Business: (910) 303-3949
E-mail: estimator3@911showcase.
com

Type of Estimate: FIRE-ELEC
Date Entered: 2/21/2025
Date Est. Completed: 2/26/2025
Date Assigned:
Date Job Completed:

Price List: NCFA8X_FEB25
Labor Efficiency: Restoration/Service/Remodel
Estimate: STAFF_SERGENT_STEV-1

Showcase Restoration

tax ID: 56-1498838 GC # 60267
125 Drake ST.
Fayetteville NC 28301
P.O BOX 47
910-864-0911 Office
910-303-3949 cell
estimator3@911showcase.com

CONTINUED - Crawlspace


DESCRIPTION

QTY

NOTES:


Grand Total Areas:

6,579.56 SF Walls	3,787.14 SF Ceiling	10,366.70 SF Walls and Ceiling
3,699.92 SF Floor	411.10 SY Flooring	778.59 LF Floor Perimeter
0.00 SF Long Wall	0.00 SF Short Wall	1,001.96 LF Ceil. Perimeter
3,699.92 Floor Area	3,881.13 Total Area	6,389.72 Interior Wall Area
2,848.97 Exterior Wall Area	414.06 Exterior Perimeter of Walls	
0.00 Surface Area	0.00 Number of Squares	0.00 Total Perimeter Length
0.00 Total Ridge Length	0.00 Total Hip Length	

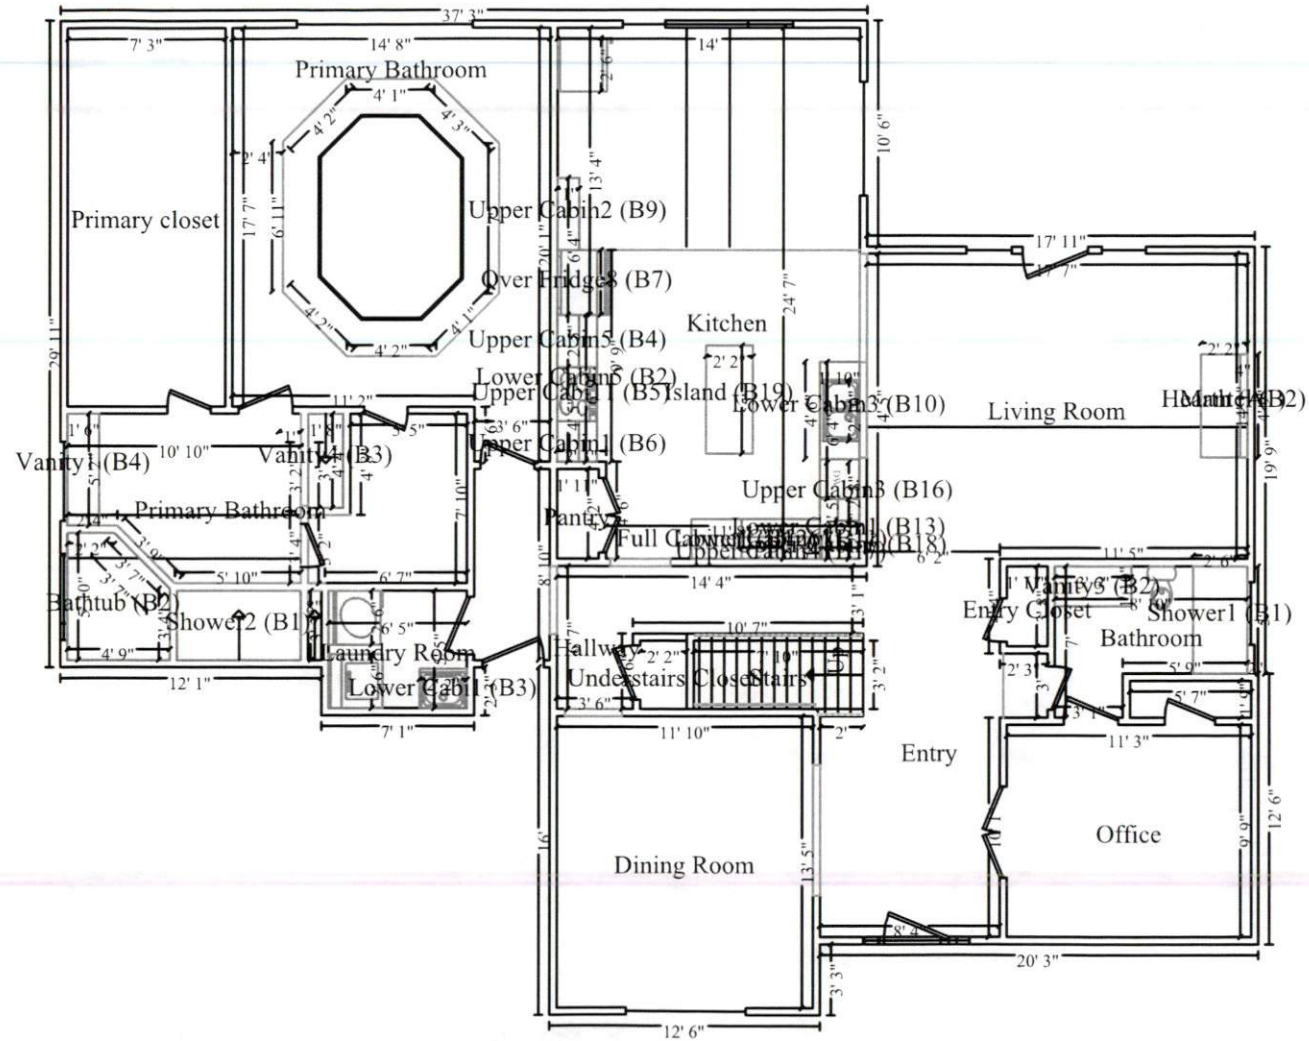

Main Level

Crawlspace

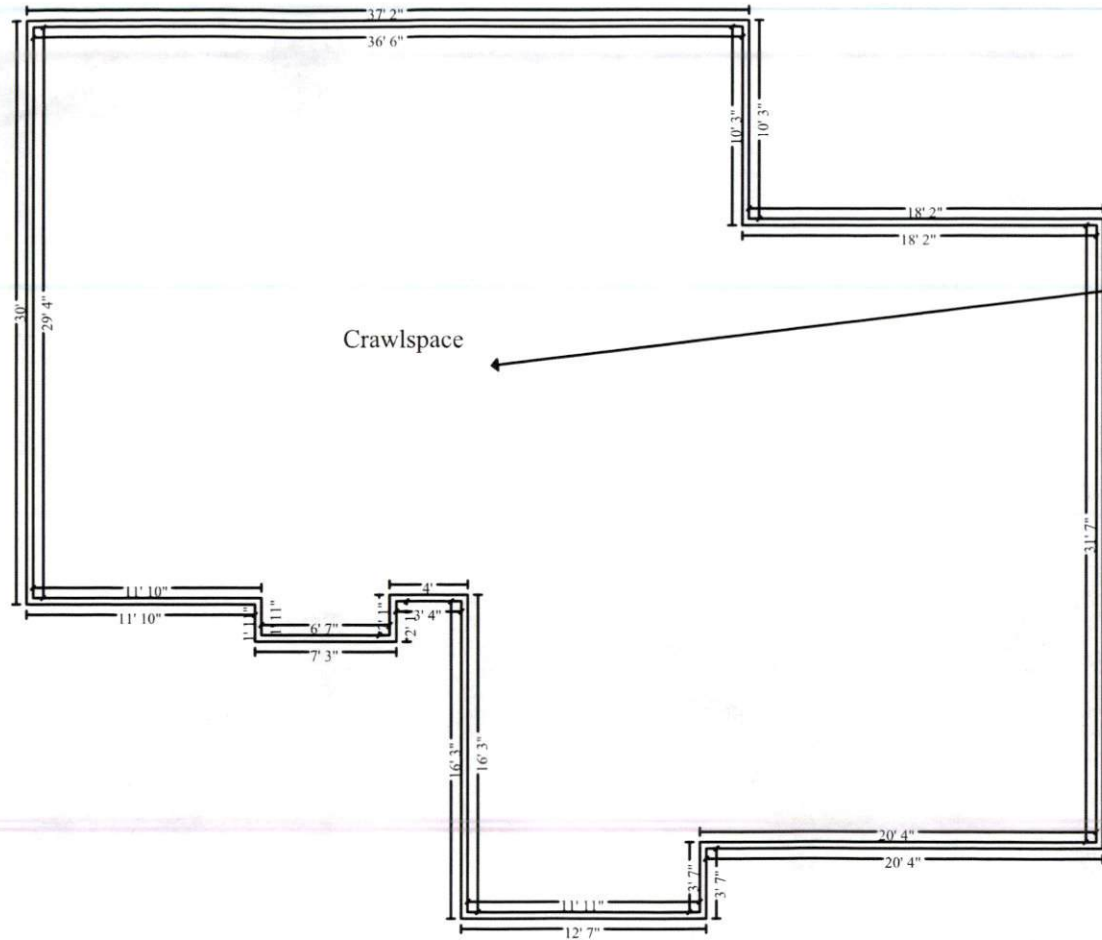

LOCATION OF CAUSE

Crawlspace



Crawlspace