

SITE/SOI VALUATION FOR ON-SITE WASTEWATER

APPLICANT NAME _____

DATE _____

FACTORS		PROFILES									
		1	2	3	4	5	6	7	8	9	10
LANDSCAPE POSITION	.1940										
SLOPE (%)	.1940										
HORIZON 1 DEPTH		0-13	0-14	0-13	0-12						
Texture Group	.1941(A)(1)	SL	SL	SL	SL						
Consistence	.1941	VF	VF	VF	VF						
Structure	.1941(A)(2)	G	G	G	G						
Mineralogy	.1941(A)(3)	NEP	NEP	NEP	NEP						
HORIZON 2 DEPTH		13-34	14-34	13-34	12-36						
Texture Group	.1941(A)(1)	SC1	SC1	SC1	SC1						
Consistence	.1941	F	F	F	F						
Structure	.1941(A)(2)	SBK	SBK	SBK	SBK						
Mineralogy	.1941(A)(3)	SEW	SEW	SEW	SEW						
HORIZON 3 DEPTH											
Texture Group	.1941(A)(1)										
Consistence	.1941										
Structure	.1941(A)(2)										
Mineralogy	.1941(A)(3)										
HORIZON 4 DEPTH											
Texture Group	.1941(A)(1)										
Consistence	.1941										
Structure	.1941(A)(2)										
Mineralogy	.1941(A)(3)										
SOIL WETNESS	.1942										
RESTRICTIVE HORIZON	.1944										
SAPROLITE	.1943/.1956										
CLASSIFICATION	.1948	P5	P5	P5	P5						
LONG TERM ACCEPTANCE RATE	.1955	.3	.3	.3	.3						

②
 ③
 ④
 ⑤
 ⑥
 ⑦
 ⑧
 ⑨
 ⑩


John Allan Homer

Lot 8

Deed Ref DB 1327, Pg 133
MAP Ref MAP NO# 99-47

WOODVIEW Subdivision

0.59 AC

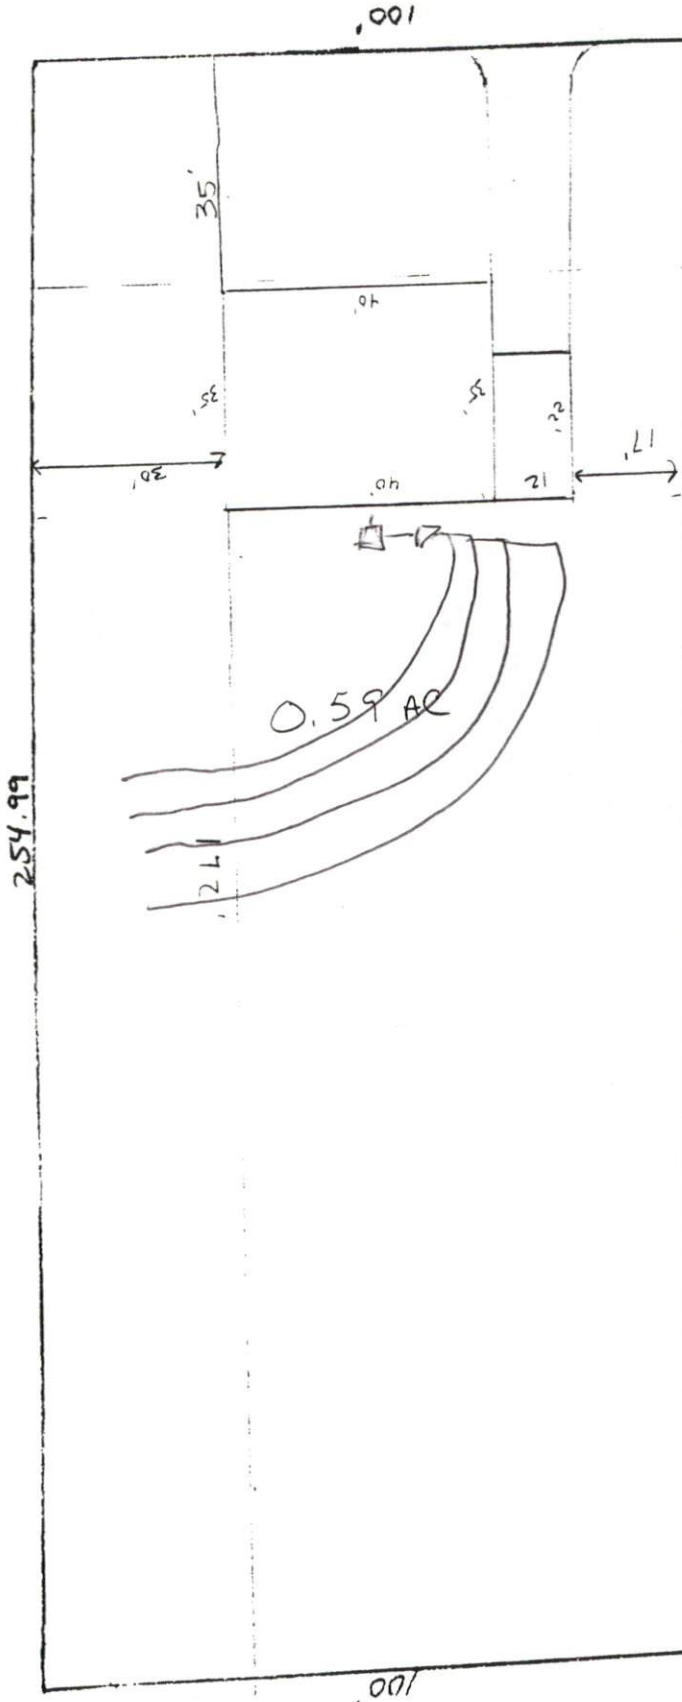

3 Bed
2 1/2 Bath
2 story
1563 sq ft
439 sq ft heated

4x80
12 by
18.22
run on center

SITE PLAN APPROVAL

DISTRICT RA-30 USE SFD

#BEDROOMS 3

Date 10-17-99 [Signature]

Zoning Administrator

1" = 30'