




FACTORS		PROFILES													
		1	2	3	4	6	7	8	9	10					
LANDSCAPE POSITION	.1940														
SLOPE (%)	.1940														
HORIZON 1 DEPTH		0-42	0-48	0-48	0-45										
Texture Group	.1941(A)(1)	4S/L	4S/L	4S/L	4S/L										
Consistence	.1941														
Structure	.1941(A)(2)														
Mineralogy	.1941(A)(3)														
HORIZON 2 DEPTH															
Texture Group	.1941(A)(1)														
Consistence	.1941														
Structure	.1941(A)(2)														
Mineralogy	.1941(A)(3)														
HORIZON 3 DEPTH															
Texture Group	.1941(A)(1)														
Consistence	.1941														
Structure	.1941(A)(2)														
Mineralogy	.1941(A)(3)														
HORIZON 4 DEPTH															
Texture Group	.1941(A)(1)														
Consistence	.1941														
Structure	.1941(A)(2)														
Mineralogy	.1941(A)(3)														
SOIL WETNESS	.1942	—	—	—	—										
RESTRICTIVE HORIZON	.1944														
SAPROLITE	.1943/.1956														
CLASSIFICATION	.1948	S	S	S	S										
LONG TERM ACCEPTANCE RATE	.1955	.7	.7	.7	.7										

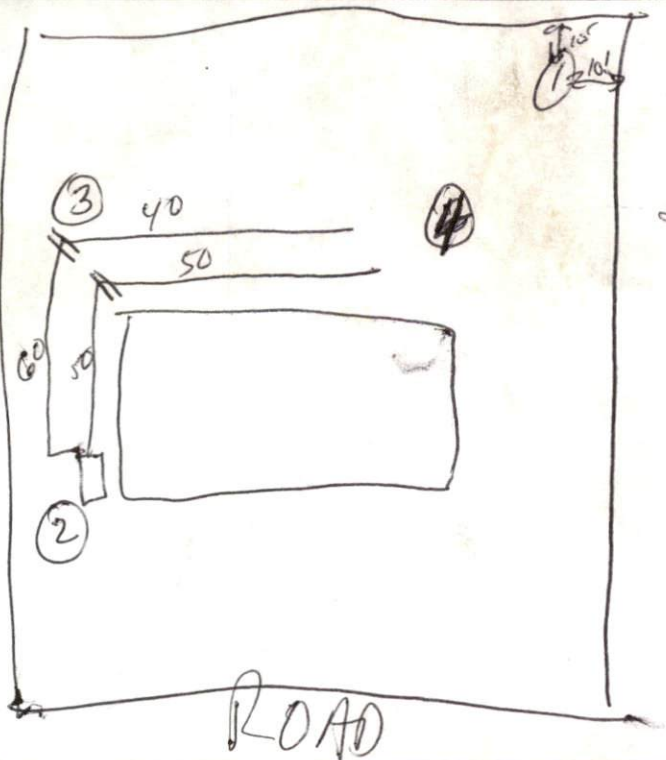

18-25" ditches  
 start at 25" @ go  
 to 18" at step down (turn)  
 & lines & fields

LEGEND

- E.I.P. EXISTING IRON PIPE
- S.I.P. SET IRON PIPE
- S. PK. SET PK. NAIL
- ⊠-⊠ CONTROL CORNER

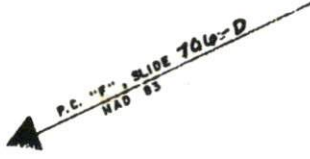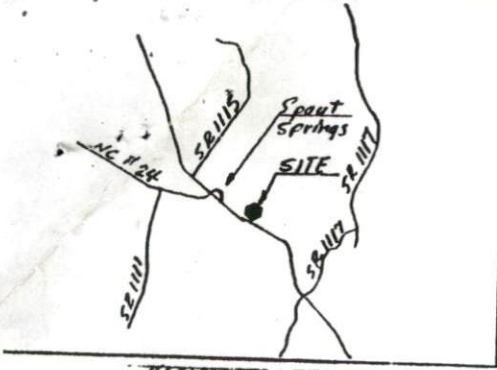


DEED BK. 773, PG. 367

(71)  
P.C. F, SLIDE 706-D

(69)  
P.C. F, SLIDE 706-D

LDP  
repro  
(70)  
0.854 AC.

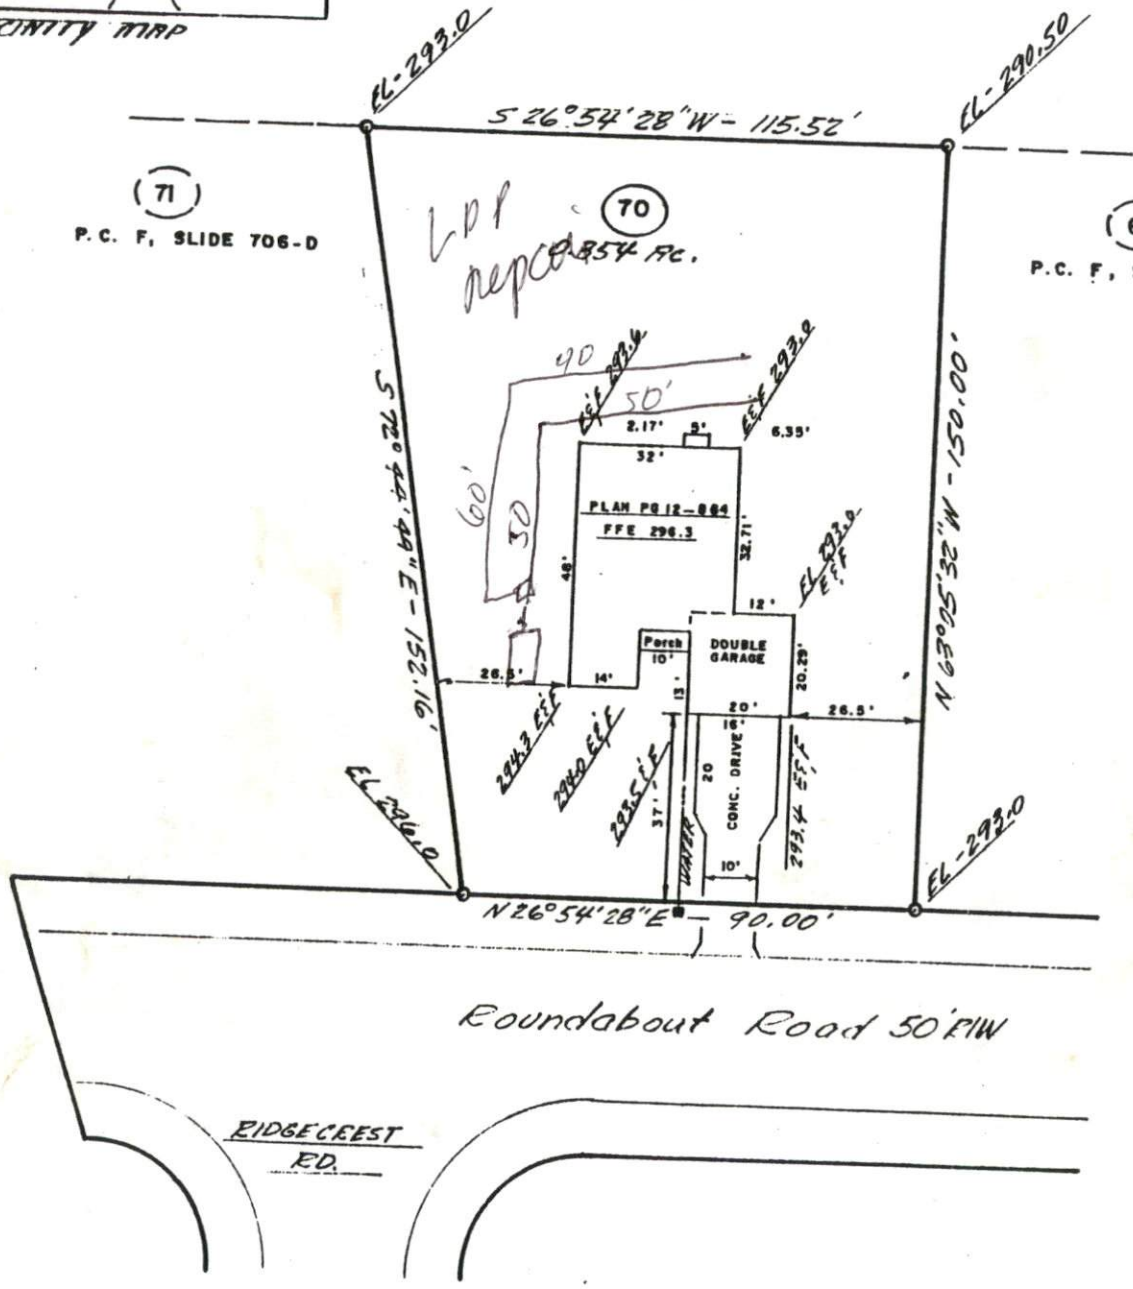

Roundabout Road 50' RW

EDGECEEST RD.

SITE PLAN APPROVAL  
DISTRICT N/A USE SFD  
#BEDROOMS 3

PLOT PLAN

Date 4.6.99 M. Buckland  
Zoning Administrator