


1 PLUMBING DWV PIPING PLAN
SCALE: 1/8" = 1'-0"

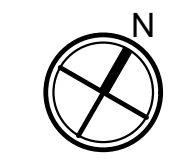

COPYRIGHT © 2022 BOBBITT DESIGN BUILD, INC. ALL RIGHTS RESERVED.

BOBBITT

BOBBITT & E, PLLC
600 Germantown Road
Raleigh, NC 27607
(919) 851-1980
Fax: (919) 851-1982
design@bobbitt.com
www.bobbitt.com

Entech
ENGINEERING
INC. LIC. # C-1132
4071 N. BERKELEY BLVD.
DURHAM, NC 27705
TEL: (919) 776-9084
PROJECT MGR.: D. HALL
PROJECT NO.: 222039

COORDINATOR:
B. GRIFFITH

DRAWN BY:

BENHAVEN EMERGENCY SERVICES 13
13151 NC 27 W
BROADWAY, NORTH CAROLINA

24 x 36
AS NOTED

12/12/2022

22-0011

PLUMBING
PLANS

P1.1
OF 7

1 REVISED DWV PIPING 10-30-23

FIRE RATING LEGEND
1 - HR FIRE PARTITION