

SITE/SOIL EVALUATION FOR ON-SITE WASTEWATER


APPLICANT NAME _____

L

FACTORS		PROFILES												
		1	2	3	4	5	6	7	8	9	10			
LANDSCAPE POSITION	.1940													
SLOPE (%)	.1940													
HORIZON 1 DEPTH		0-8												
Texture Group	.1941(A)(1)	LS												
Consistence	.1941													
Structure	.1941(A)(2)													
Mineralogy	.1941(A)(3)													
HORIZON 2 DEPTH		8-18												
Texture Group	.1941(A)(1)	SC												
Consistence	.1941													
Structure	.1941(A)(2)													
Mineralogy	.1941(A)(3)													
HORIZON 3 DEPTH		18-26												
Texture Group	.1941(A)(1)	SC												
Consistence	.1941													
Structure	.1941(A)(2)													
Mineralogy	.1941(A)(3)													
HORIZON 4 DEPTH		26+												
Texture Group	.1941(A)(1)	ESP												
Consistence	.1941													
Structure	.1941(A)(2)													
Mineralogy	.1941(A)(3)													
SOIL WETNESS	.1942	.28												
RESTRICTIVE HORIZON	.1944													
SAPROLITE	.1943/.1956													
CLASSIFICATION	.1948													
LONG TERM ACCEPTANCE RATE	.1955	0.25												

O

4x80
12" rest
Next on d

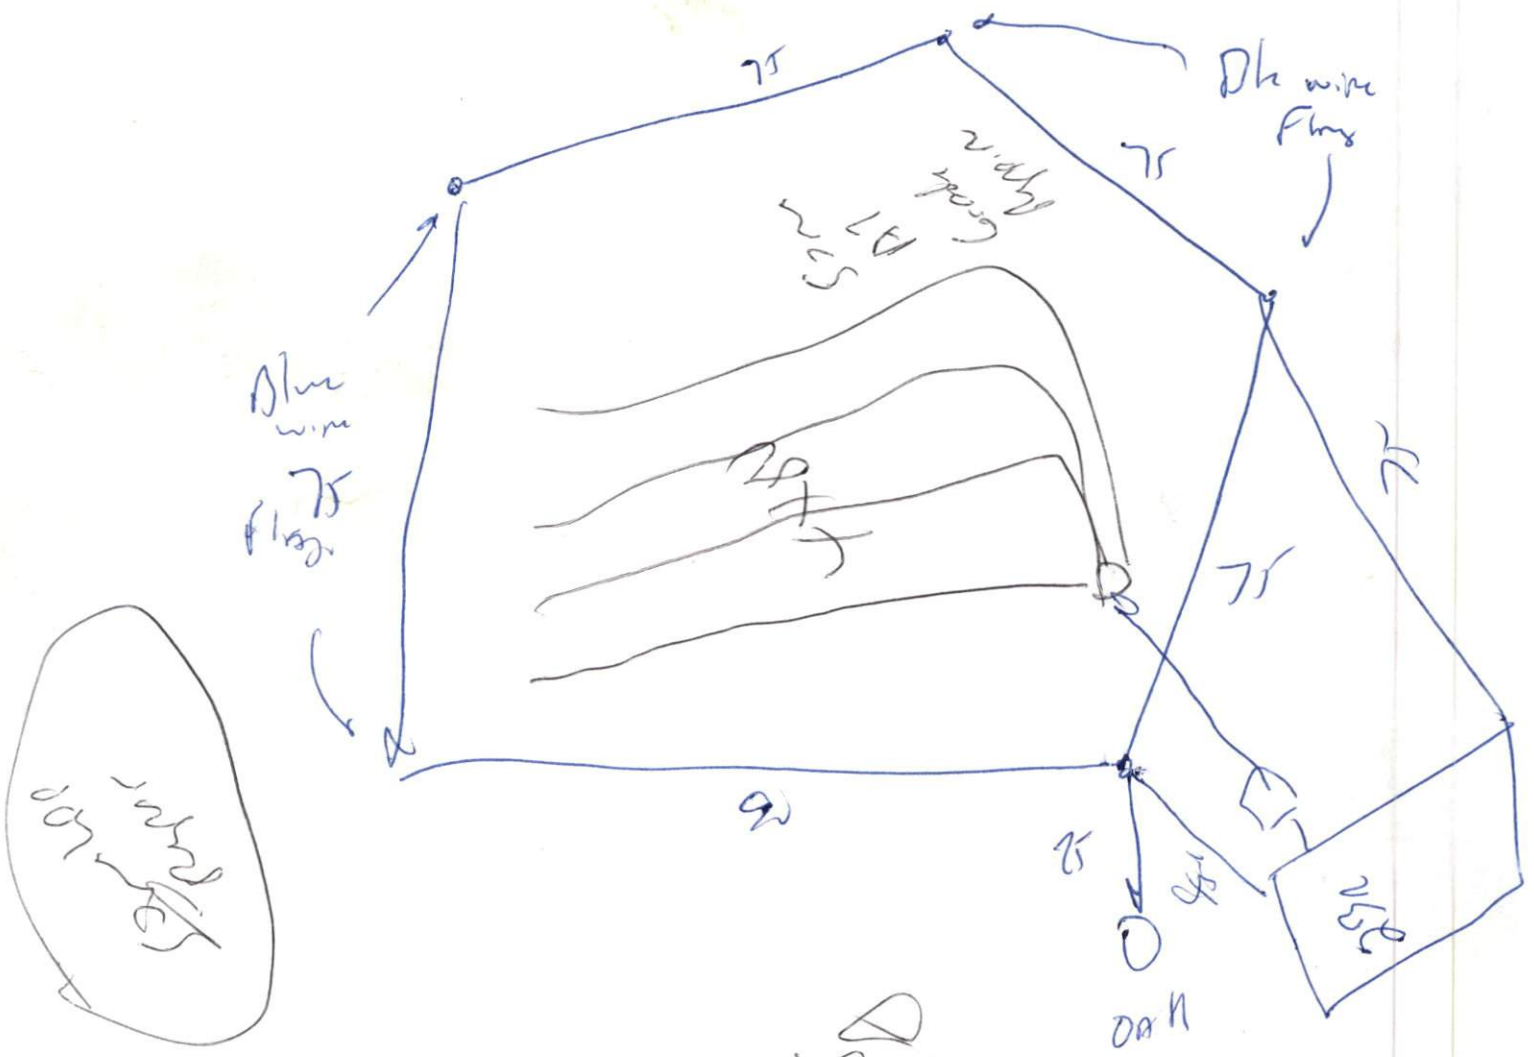


150mm
150mm

$$\frac{c \cdot \sqrt{c}}{c \cdot \sqrt{c}}$$

$$\frac{c \cdot \sqrt{c}}{c \cdot \sqrt{c}}$$

150mm
150mm

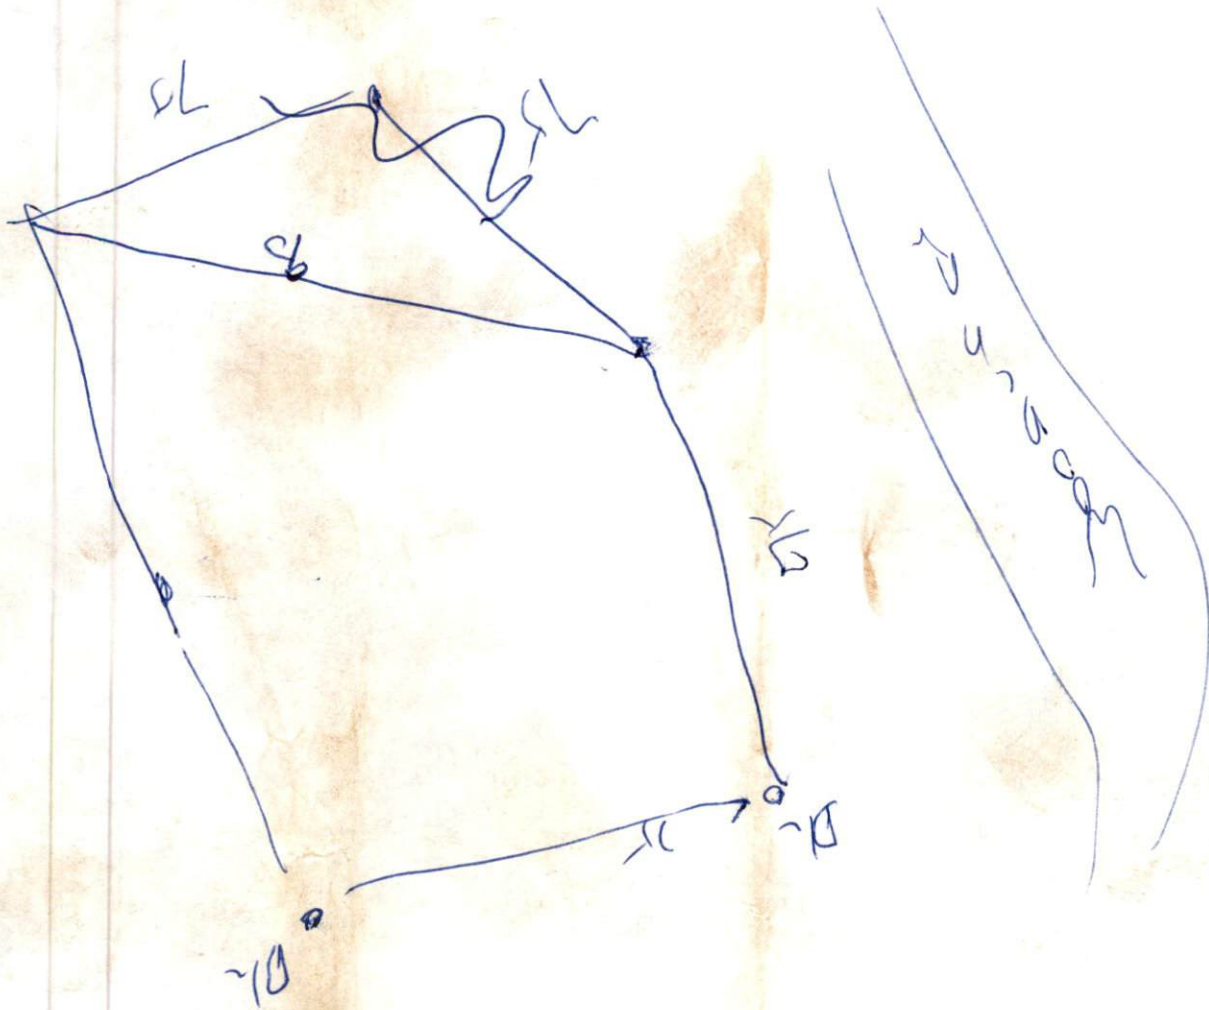

DL m

SITE PLAN APPROVAL

DISTRICT RAPOR USE SMMH

#BEDROOMS _____

D.B. 1072, PG. 808

Zoning Administrator

*Pete Morakon
Michael J. Kelly*



EXISTING DWELLING

*8x16 porch already built
porch already built from
1/4 90' that moving back
back to front.*

*10x26 Back
porch w/ roof*

LOT 2
6.36 AC.

LOT 1
0.99 AC.

SITE PLAN APPROVAL

DISTRICT RAPOR USE SMMH

#BEDROOMS 2

Date 3-17-03 cgw-blw
Zoning Administrator

ERRS C/L ROAD
WITH END OF PAVEMENT

FOR REGISTRATION REGISTER
KIMBERLY

NOTES:
PROPERTY CONSIST OF ALL OF THE PROPERTY AS RECORDED IN
D.B. 1383, PG. 62

EIP @ ROCK

ION
(S)
ION
LEYS
OR
ION

293.69'
138.41' W

NIP

824.93'

TOTAL

531.25'

S 83°08'22"W

900.00'

982.14'

TOTAL

NIP

N 00°14'45"E
184.78'

N 77°41'49"

275.11'

82.14'

NIP

S 65°14'58"

147.50'

ECM

N 12°17'11"E
2163.10'