

SITE/SOIL EVALUATION FOR ON-SITE WASTEWATER

APPLICANT NAME _____

DATE _____


FACTORS		PROFILES									
		1	2	3	4	5	6	7	8	9	10
LANDSCAPE POSITION	.1940										
SLOPE (%)	.1940										
HORIZON 1 DEPTH		0-40"	0-42"								
Texture Group	.1941(A)(1)	LS	LS								
Consistence	.1941	VFR	VFR								
Structure	.1941(A)(2)	G	G								
Mineralogy	.1941(A)(3)	NS/NP	NS/NP								
HORIZON 2 DEPTH											
Texture Group	.1941(A)(1)										
Consistence	.1941										
Structure	.1941(A)(2)										
Mineralogy	.1941(A)(3)										
HORIZON 3 DEPTH											
Texture Group	.1941(A)(1)										
Consistence	.1941										
Structure	.1941(A)(2)										
Mineralogy	.1941(A)(3)										
HORIZON 4 DEPTH											
Texture Group	.1941(A)(1)										
Consistence	.1941										
Structure	.1941(A)(2)										
Mineralogy	.1941(A)(3)										
SOIL WETNESS	.1942										
RESTRICTIVE HORIZON	.1944										
SAPROLITE	.1943/.1956										
CLASSIFICATION	.1948	S	S								
LONG TERM ACCEPTANCE RATE	.1955	.8	.8								



supervision
option
underlies not
and in
sted is
S. 47-30
for



nd State ofresold
, personally appeared
he foregoing
this 21 day of

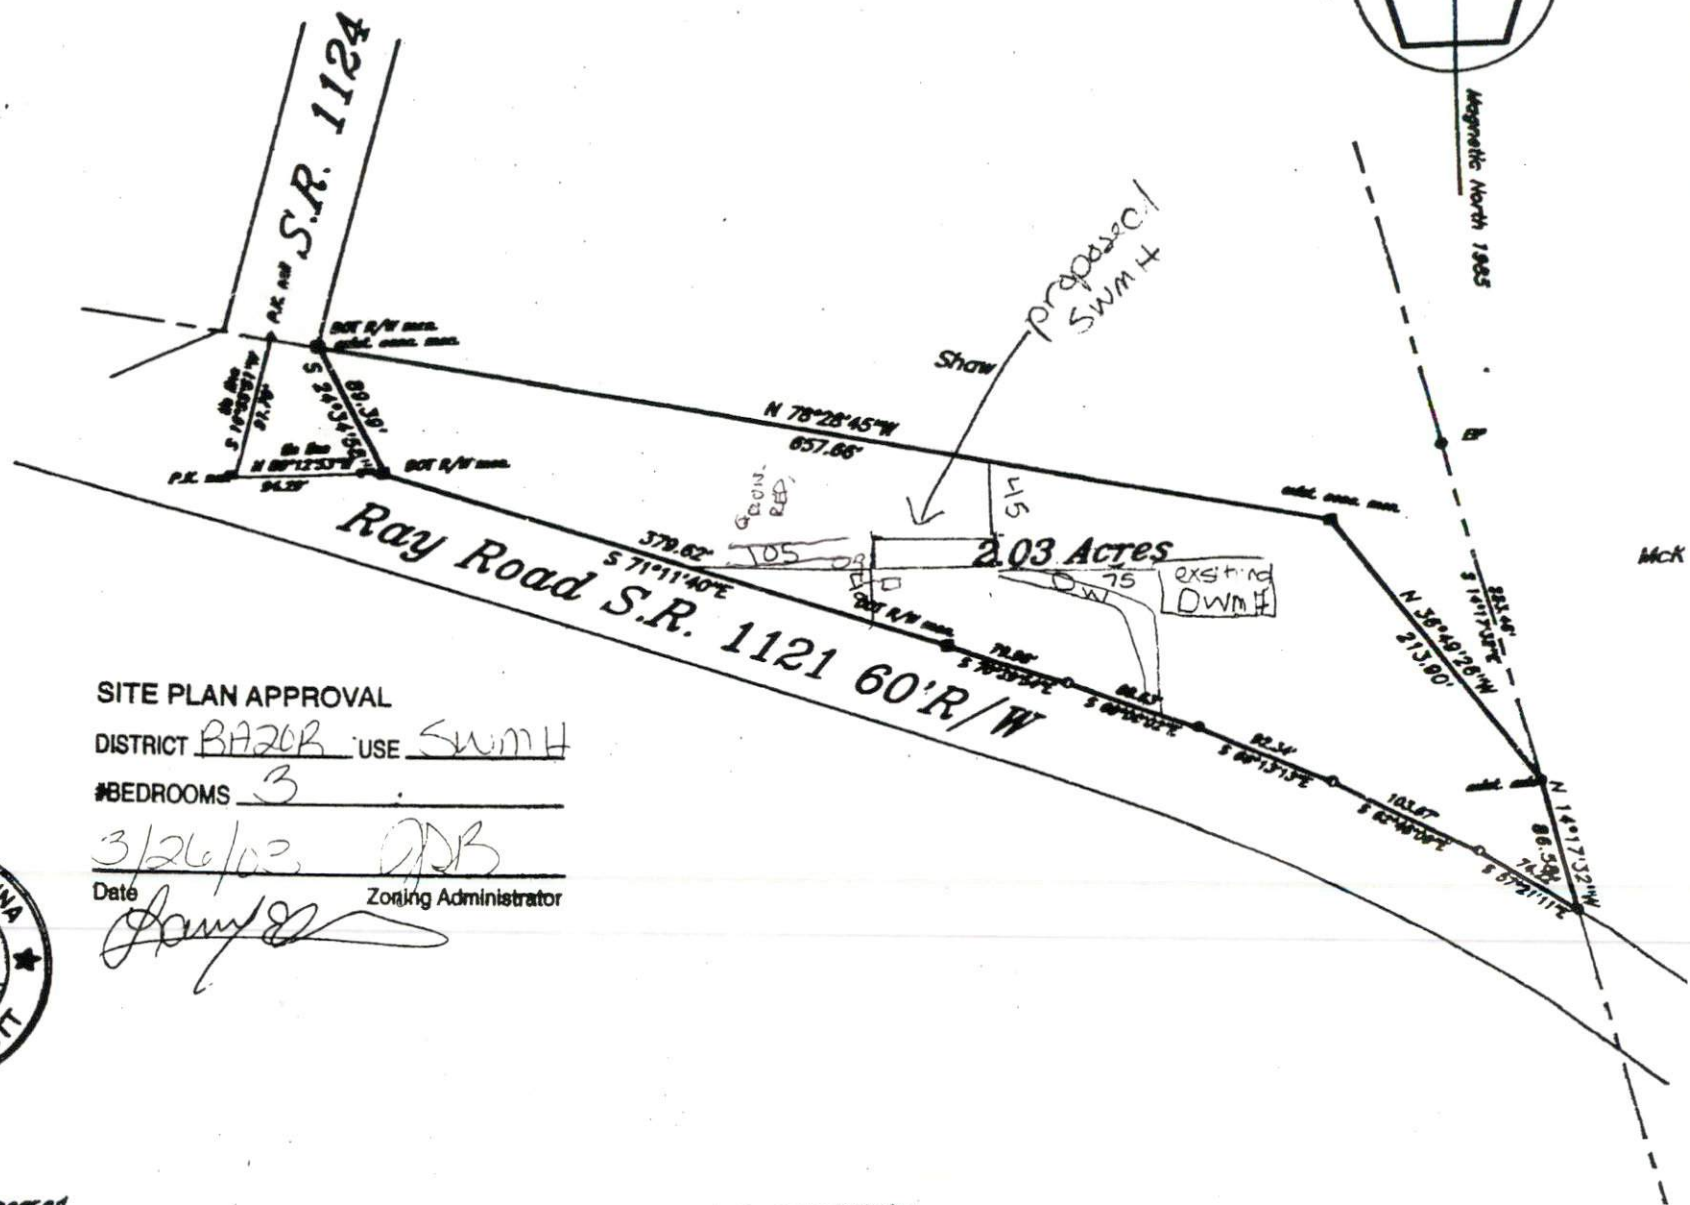

SITE PLAN APPROVAL
DISTRICT BA20R USE SWMH
#BEDROOMS 3
Date 3/26/03 QPB
Zoning Administrator

I, George L. Lott, SLS No. 11379, certify to one of each of the following as indicated thereon, "X"
a. That this plat is of a survey that creates a subdivision of land within the area of a county or municipality that has an ordinance that regulates parcels of land.