


SITE/soil EVALUATION FOR ON-SITE WASTEWATER

APPLICANT NAME _____

| FACTORS | | PROFILES | | | | | | | | | |
|---------------------------|-------------|----------|-----------------|-----------------|-----------------|-----------------|-----------------|-----------------|---|---|----|
| | | 1 | 2 | 3 | 4 | 5 | 6 | 7 | 8 | 9 | 10 |
| LANDSCAPE POSITION | .1940 | | | | | | | | | | |
| SLOPE (%) | .1940 | | | | | | | | | | |
| HORIZON 1 DEPTH | | 0-8" | 0-6" | 0-8" | 0-6" | 0-36" | 0-4" | 0" ⁺ | | | |
| Texture Group | .1941(A)(1) | SL | SL | SL | SL | SL | SL | C | | | |
| Consistence | .1941 | VFR | | | | | | F | | | |
| Structure | .1941(A)(2) | G | | | | | | SBK | | | |
| Mineralogy | .1941(A)(3) | NB/MP | | | | | | S/P | | | |
| HORIZON 2 DEPTH | | 8"-32" | 6" ⁺ | 8" ⁺ | 6" ⁺ | 8" ⁺ | 4" ⁺ | | | | |
| Texture Group | .1941(A)(1) | SC2 | SC | SC | SC | SC2 | SC2 | | | | |
| Consistence | .1941 | FR | FR | FR | FR | FR | FR | | | | |
| Structure | .1941(A)(2) | SBK | SBK | SBK | SBK | SBK | SBK | | | | |
| Mineralogy | .1941(A)(3) | SS/SP | S/P | S/P | S/P | SS/SP | SS/SP | | | | |
| HORIZON 3 DEPTH | | | | | | | | | | | |
| Texture Group | .1941(A)(1) | | | | | | | | | | |
| Consistence | .1941 | | | | | | | | | | |
| Structure | .1941(A)(2) | | | | | | | | | | |
| Mineralogy | .1941(A)(3) | | | | | | | | | | |
| HORIZON 4 DEPTH | | | | | | | | | | | |
| Texture Group | .1941(A)(1) | | | | | | | | | | |
| Consistence | .1941 | | | | | | | | | | |
| Structure | .1941(A)(2) | | | | | | | | | | |
| Mineralogy | .1941(A)(3) | | | | | | | | | | |
| SOIL WETNESS | .1942 | 28" | 32" | 30" | 28" | | 30" | 20" | | | |
| RESTRICTIVE HORIZON | .1944 | | | | | | | | | | |
| SAPROLITE | .1943/.1956 | | | | | | | | | | |
| CLASSIFICATION | .1948 | P5 | P5 | P5 | P3 | P5 | P5 | U5 | | | |
| LONG TERM ACCEPTANCE RATE | .1955 | .4 | .3 | .3 | .3 | .4 | .4 | | | | |

5 x 105' @ 18'-20"

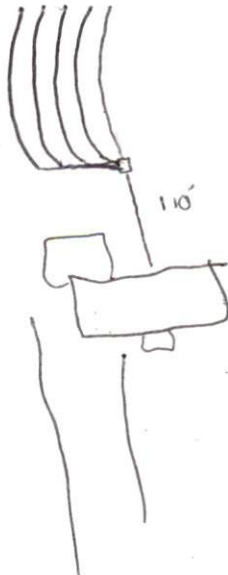

SPRING LAKE PROPERTIES, INC. DEED BOOK 1672 PAGE 743


SITE PLAN APPROVAL

DISTRICT BAZOR USE dwmt

#BEDROOMS 4

Date 7-1-03 Zoning Administrator [Signature]

was drawn under SEE clearly Page MAP what this plat witness 4 TH

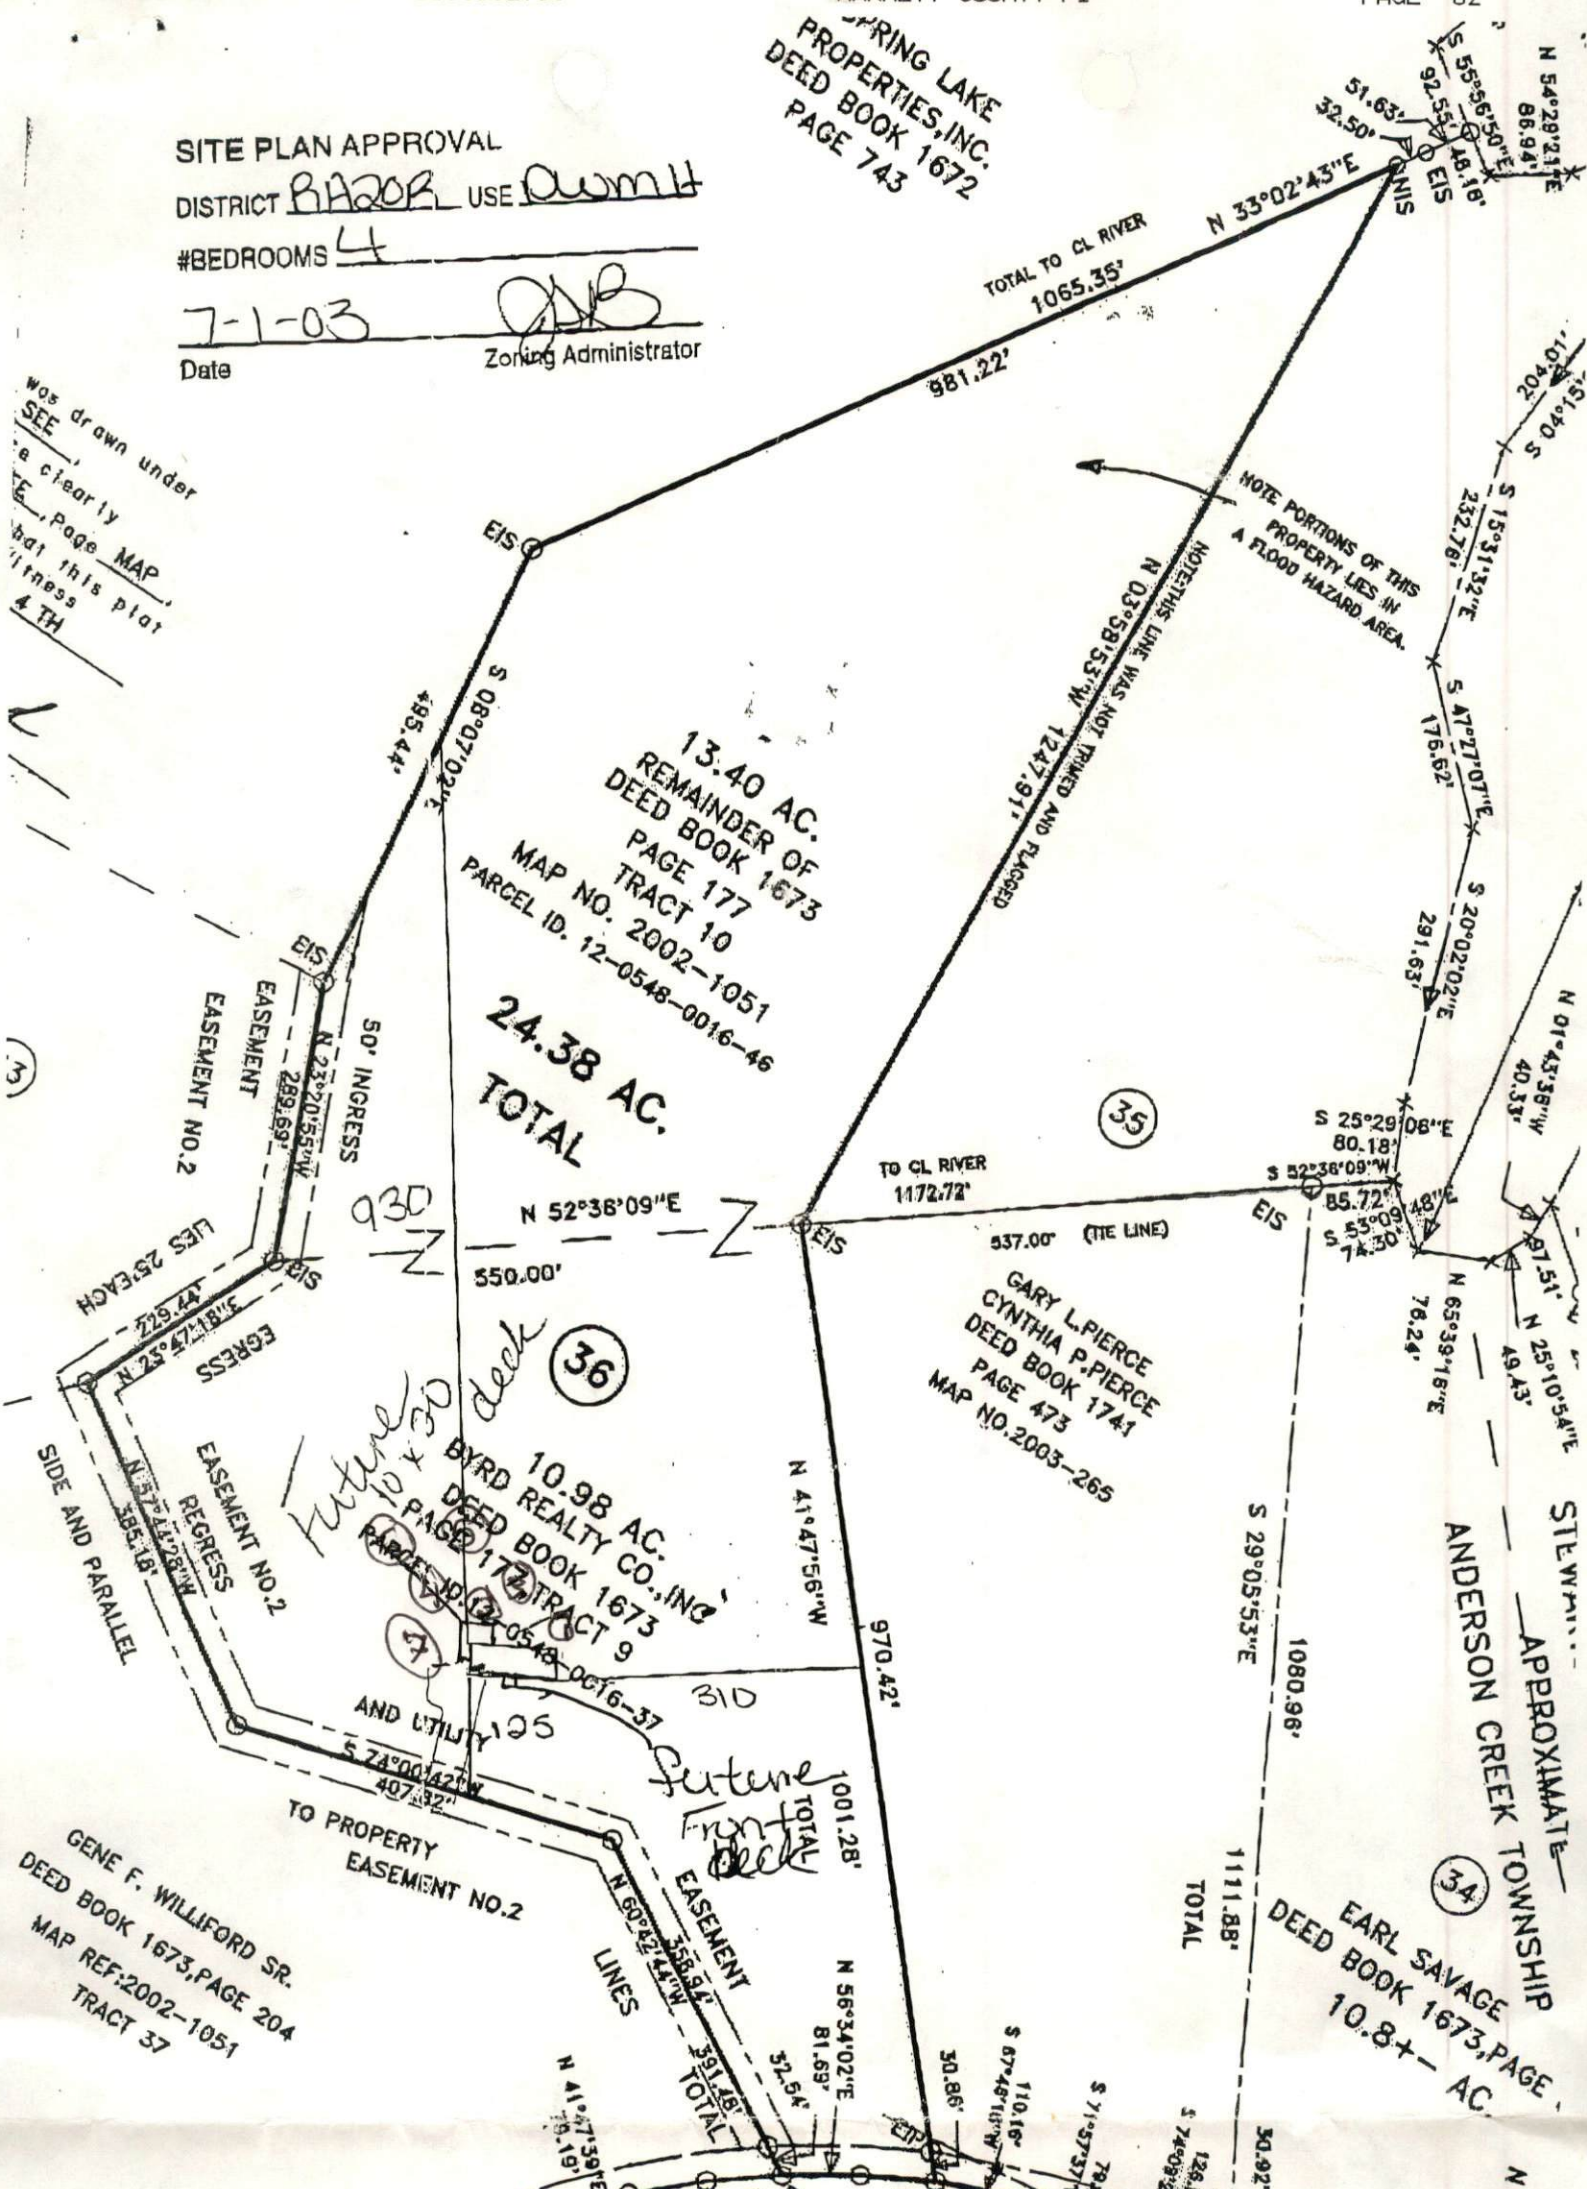

13.40 AC. REMAINDER OF DEED BOOK 1673 PAGE 177 TRACT 10 PARCEL ID. 12-0548-0016-46

24.38 AC. TOTAL

GARY L. PIERCE CYNTHIA P. PIERCE DEED BOOK 1741 PAGE 473 MAP NO. 2003-265

10.98 AC. BYRD REALTY CO., INC. DEED BOOK 1673 PAGE 172 TRACT 9 PARCEL ID. 12-0548-0016-37

EARL SAVAGE DEED BOOK 1673, PAGE 10.8+ AC

GENE F. WILLIFORD SR. DEED BOOK 1673, PAGE 204 MAP REF: 2002-1051 TRACT 37

NOTE PORTIONS OF THIS PROPERTY LIES IN A FLOOD HAZARD AREA.

TOTAL TO CL RIVER 1065.35'

TO CL RIVER 1172.72'

1080.96'

1111.88' TOTAL

1001.28' TOTAL

351.61' TOTAL

351.61' TOTAL

35

36

34

ANDERSON CREEK TOWNSHIP APPROXIMATE