

COMMENTS: _____

<u>LANDSCAPE POSITIONS</u>	<u>GROUP</u>	<u>TEXTURES</u>	<u>.1955 LTAR</u>	<u>CONSISTENCE MOIST</u>	<u>WET</u>
R-RIDGE	I	S-SAND	1.2 - 0.8	VFR-VERY FRIABLE	NS-NON-STICKY
S-SHOULDER SLOPE		LS-LOAMY SAND			
L-LINEAR SLOPE	II	SL-SANDY LOAM	0.8 - 0.6	FR-FRIABLE	SS-SLIGHTLY STICKY
FS-FOOT SLOPE		L-LOAM			
N-NOSE SLOPE	III	SI-SILT-	0.6 - 0.3	FI-FIRM	S-STICKY
H-HEAD SLOPE		SIL-SILT LOAM			
CC-CONCLAVE SLOPE		CL-CLAY LOAM			
CV-CONVEX SLOPE		SCL-SANDY CLAY LOAM			
T-TERRACE	IV	SIC-SILTY CLAY	0.4 - 0.1	VFI-VERY FIRM	VS-VERY STICKY
FP-FLOOD PLAN		C-CLAY			
		SC-SANDY CLAY			
		SICL-SILTY CLAY LOAM		EFI-EXTREMELY FIRM	NP-NON-PLASTIC
					SP-SLIGHTLY STICKY
					P-PLASTIC
					VP-VERY PLASTIC


STRUCTURE

- SG-SINGLE GRAIN
- M-MASSIVE
- CR-CRUMB
- GR-GRANULAR
- SBK-SUBANGULAR BLOCKY
- ABK-ANGULAR BLOCKY
- PL-PLATY
- PR-PRISMATIC

MINERALOGY

- SLIGHTLY EXPANSIVE
- EXPANSIVE

Show profile locations and other site features (dimensions, reference or benchmark, and North).

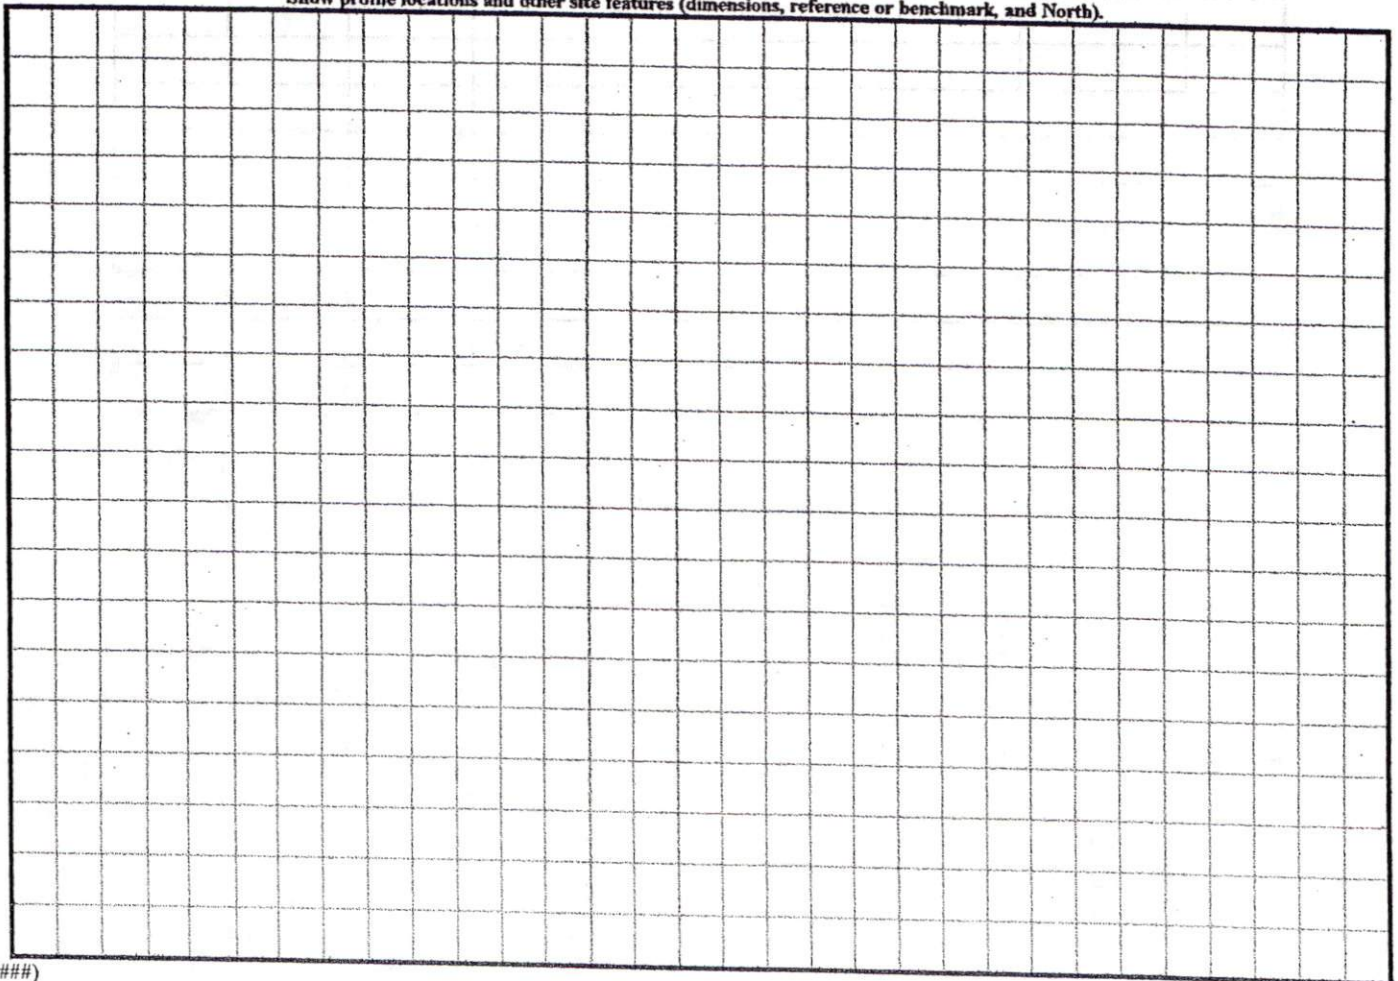



44

HP: 545

PAPOOSE TRAIL

50' PUBLIC R/W

DEED 1469/B56

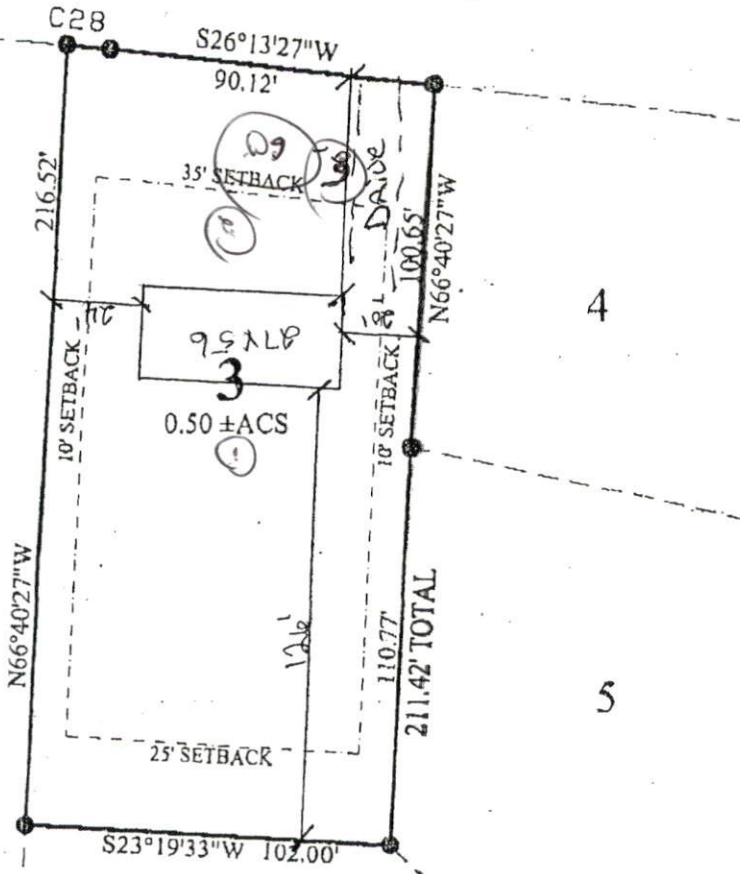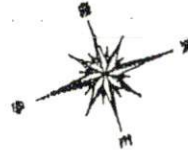

2
#BEDROOMS 3
SITE PLAN APPROVAL
DISTRICT: PAPAPOOSE
ZONING ADMINISTRATOR
164-04

146

CURVE TABLE

CURVE	LENGTH	RADIUS	BEARING	CHORD
C28	12.01	1200.00	S25°56'14"W	12.01

NOTE:

BRING ALL OF LOT #3
CHEROKEE RIDGE B/D
MAP 2004-442

LEGEND

FIP
SIP
R/W
PP
*

FOUND IRON PIPE
SET IRON PIPE
RIGHT OF WAY
POWER POLE
ELEVATIONS

I FURTHER CERTIFY THAT THIS PROPERTY
(DOES NOT)
LIE WITHIN A SPECIAL FLOOD HAZARD AREA
AS DESIGNATED BY FIRM FLOOD INSURANCE

DATE: MAY 26, 2004

SURVEY FOR:

SCALE: 1" = 40'

CHEROKEE RIDGE SUBDIVISION
PHASE 1
LOT #3

TOWNSHIP: BARBECUE, HARNETT CO.
NORTH CAROLINA

I, ROBERT J. BRACKEN CERTIFY THAT UNDER
MY DIRECTION AND SUPERVISION THIS MAP WAS
DRAWN FROM AN ACTUAL FIELD LAND SURVEY,
THAT THE ERROR OF CLOSURE WAS CALCULATED
BY LATITUDE AND DEPARTURE AND IS 1:10,000.

BRACKEN & ASSOCIATES

ENGINEERING · SURVEYING
P. O. BOX 532 · SANFORD NC 27330
Off (919) 776-5622 Fax (919) 774-8717

Robert J. Bracken L-1373
REGISTERED LAND SURVEYOR

HP: 5457