


COMMENTS: _____

<u>LANDSCAPE POSITIONS</u>	<u>GROUP</u>	<u>TEXTURES</u>	<u>.1955 LTAR</u>	<u>CONSISTENCE MOIST</u>	<u>WET</u>
R-RIDGE	I	S-SAND	1.2 - 0.8	VFR-VERY FRIABLE	NS-NON-STICKY
S-SHOULDER SLOPE		LS-LOAMY SAND			
L-LINEAR SLOPE	II	SL-SANDY LOAM	0.8 - 0.6	FR-FRIABLE	SS-SLIGHTLY STICKY
FS-FOOT SLOPE		L-LOAM			
N-NOSE SLOPE	III	SI-SILT-	0.6 - 0.3	FI-FIRM	VS-VERY STICKY
H-HEAD SLOPE		SIL-SILT LOAM			
CC-CONCLAVE SLOPE		CL-CLAY LOAM			
CV-CONVEX SLOPE		SCL-SANDY CLAY LOAM			
T-TERRACE	IV	SIC-SILTY CLAY	0.4 - 0.1	VFI-VERY FIRM	NP-NON-PLASTIC
FP-FLOOD PLAN		C-CLAY			
		SICL-SILTY CLAY LOAM			

STRUCTURE
 SG-SINGLE GRAIN
 M-MASSIVE
 CR-CRUMB
 GR-GRANULAR
 SBK-SUBANGULAR BLOCKY
 ABK-ANGULAR BLOCKY
 PL-PLATY
 PR-PRISMATIC

MINERALOGY
 SLIGHTLY EXPANSIVE
 EXPANSIVE

Show profile locations and other site features (dimensions, reference or benchmark, and North).

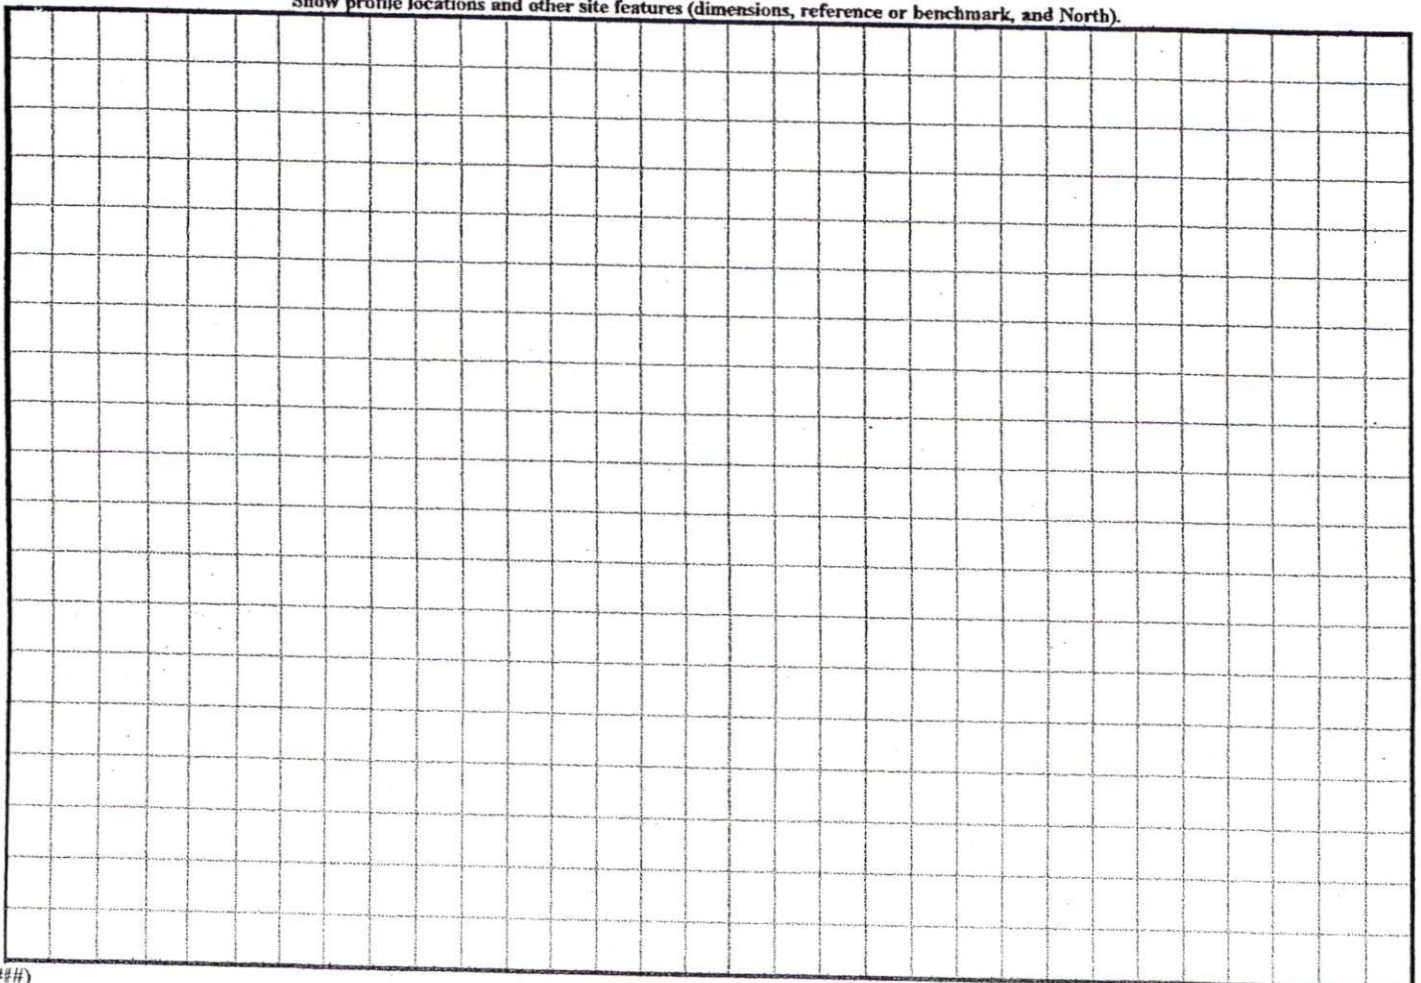

HP: 5456



DEED 1469/856


44

43

PAPOOSE TRAIL

50' PUBLIC R/W

C27

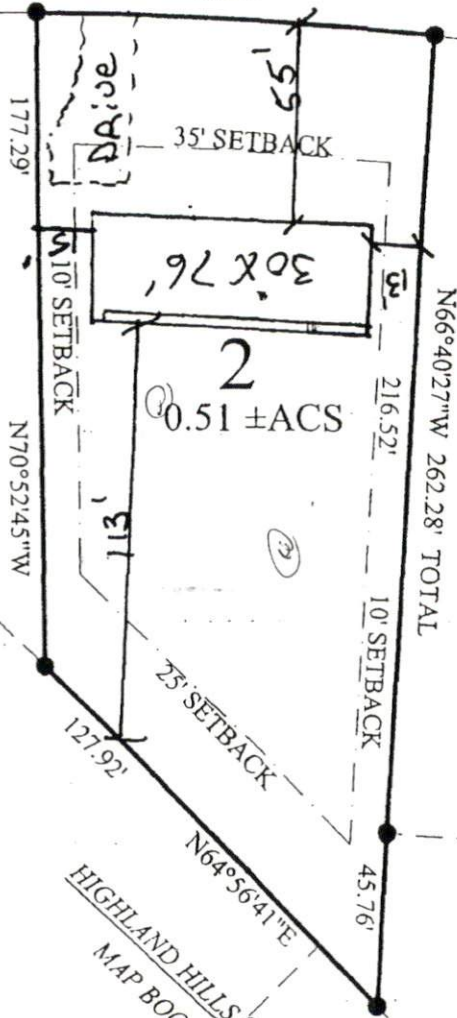

SITE PLAN APPROVAL
 DISTRICT PAPOOSE USE BLUMH
 #BEDROOMS 3
 8-20-04
 ZONING ADMINISTRATOR

146

145

HIGHLAND HILLS SECTION 1
 MAP BOOK 2077
 N64°56'41"E
 45.76'

CURVE TABLE				
CURVE	LENGTH	RADIUS	BEARING	CHORD
C27	108.67	1200.00	S23°03'22"W	108.63

NOTE:
 BEING ALL OF LOT # 2
 CHEROKEE RIDGE S/D
 MAP 2004- 442

LEGEND
 FIP
 SIP
 R/W
 PP
 *

FOUND IRON PIPE
 SET IRON PIPE
 RIGHT OF WAY
 POWER POLE
 ELEVATIONS

I FURTHER CERTIFY THAT THIS PROPERTY
 (DOES NOT)
 LIE WITHIN A SPECIAL FLOOD HAZARD AREA
 AS DESIGNATED BY FIRM FLOOD INSURANCE

DATE: MAY 26, 2004

SURVEY FOR: