


COMMENTS: _____

<u>LANDSCAPE POSITIONS</u>	<u>GROUP</u>	<u>TEXTURES</u>	<u>.1955 LTAR</u>	<u>CONSISTENCE MOIST</u>	<u>WET</u>
R-RIDGE	I	S-SAND	1.2 - 0.8	VFR-VERY FRIABLE FR-FRIABLE	NS-NON-STICKY SS-SLIGHTLY STICKY
S-SHOULDER SLOPE		LS-LOAMY SAND			
L-LINEAR SLOPE	II	SL-SANDY LOAM	0.8 - 0.6	FI-FIRM VFI-VERY FIRM	S-STICKY VS-VERY STICKY
FS-FOOT SLOPE		L-LOAM			
N-NOSE SLOPE	III	SI-SILT-	0.6 - 0.3	EFI-EXTREMELY FIRM	NP-NON-PLASTIC SP-SLIGHTLY STICKY P-PLASTIC VP-VERY PLASTIC
H-HEAD SLOPE		SIL-SILT LOAM			
CC-CONCLAVE SLOPE		CL-CLAY LOAM			
CV-CONVEX SLOPE		SCL-SANDY CLAY LOAM			
T-TERRACE		SIC-SILTY CLAY			
FP-FLOOD PLAN	IV	C-CLAY	0.4 - 0.1	SC-SANDY CLAY	

STRUCTURE
 SG-SINGLE GRAIN
 M-MASSIVE
 CR-CRUMB
 GR-GRANULAR
 SBK-SUBANGULAR BLOCKY
 ABK-ANGULAR BLOCKY
 PL-PLATY
 PR-PRISMATIC

MINERALOGY
 SLIGHTLY EXPANSIVE
 EXPANSIVE

Show profile locations and other site features (dimensions, reference or benchmark, and North).

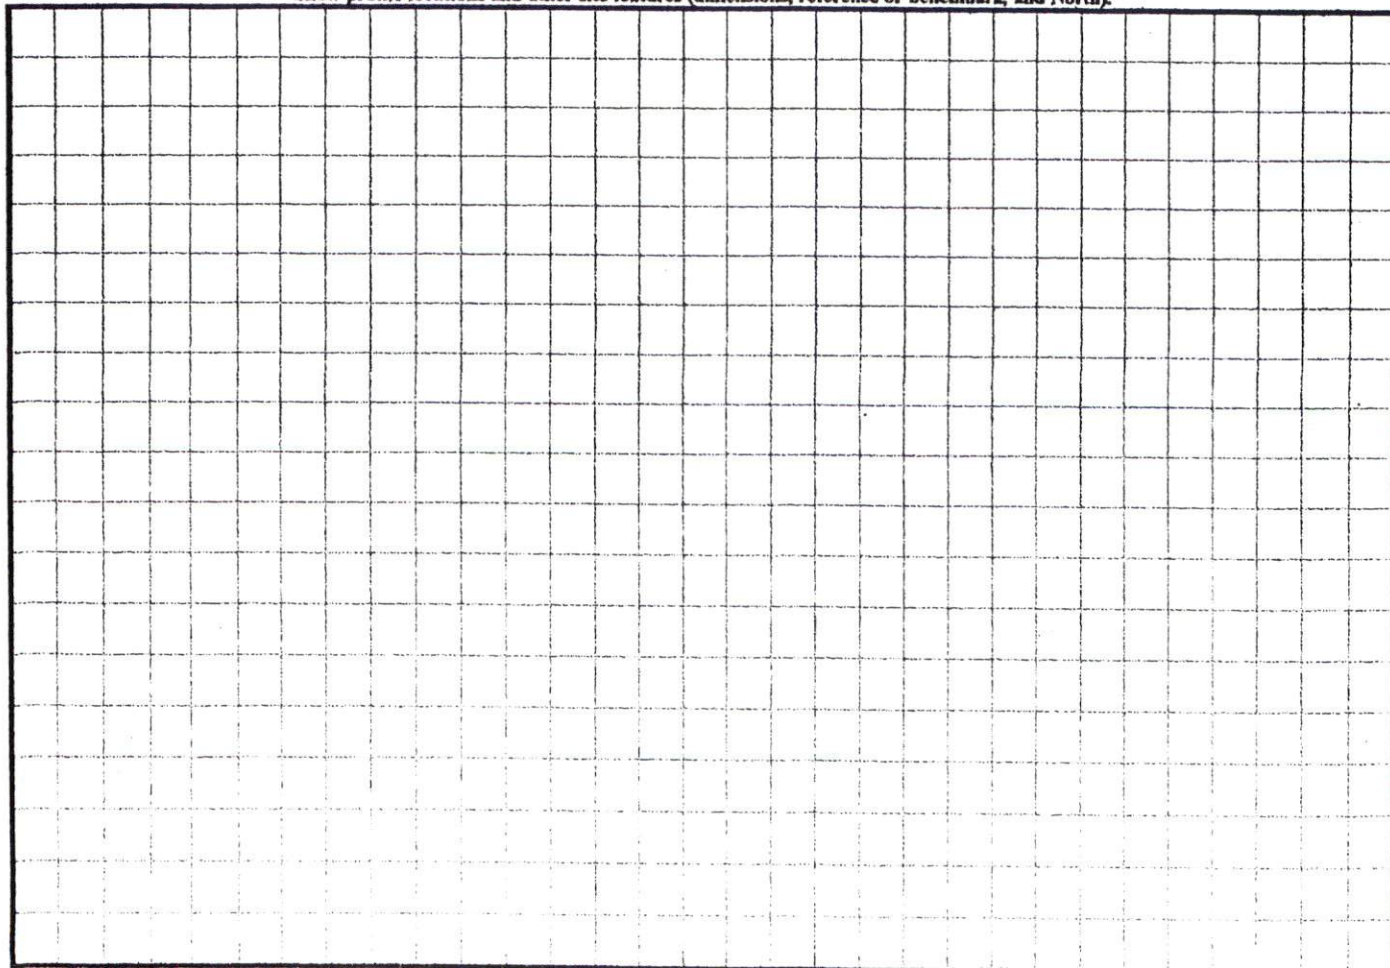

13

0.71 ACRES

N79°33'08" E

125.00

ACRES

SITE PLAN APPROVAL
 DISTRICT RA30 USE DW/MH
 #BEDROOMS 4
J. Jones 2/13/07
 ZONING ADMINISTRATOR

S76°02'02" E
 207.08

15

0.83 ACRES
 Proposed
 28 X 80
 DW/MH

N10°26'52" W

244.12

S86°27'18" W
 36.74

S15°41'38" W
 150.98

EIS

EVER BOOI

S01°23'23" W
 139.16

S1°26'52" E

S79°33'08" W
 125.00

25 FT RADIUS

25 FT RADIUS

28° E

10 X 70

10 X 70

N79-33-08E

200.00

N79°25'53" E

63.90

S5°48" E 36.12

S32° E 33.66

S7° E 36.82

57.70

161.06

N79°33'08" E
200.00

N1

1=50

