



WILD
WOOD
NUNEZ

8 x 10
or
deck
8 x 12

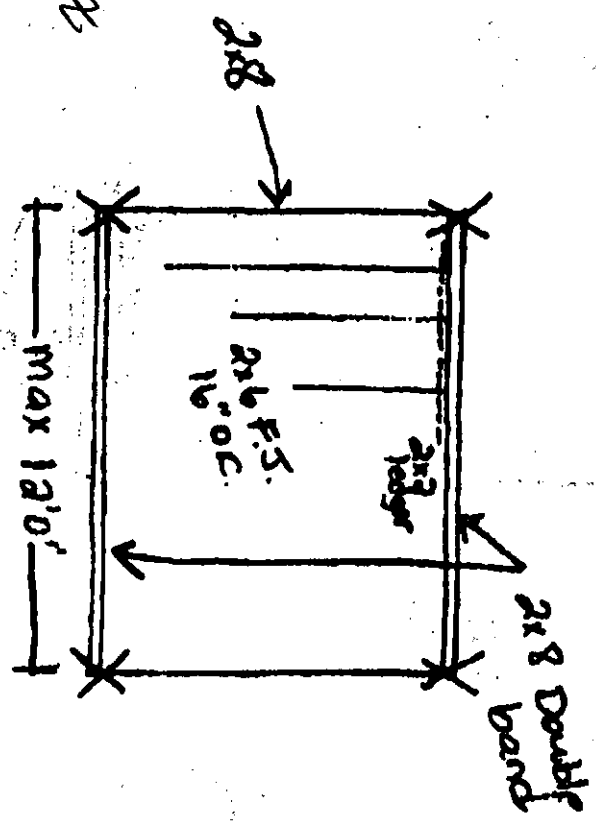


4x5
or
4x6
landing

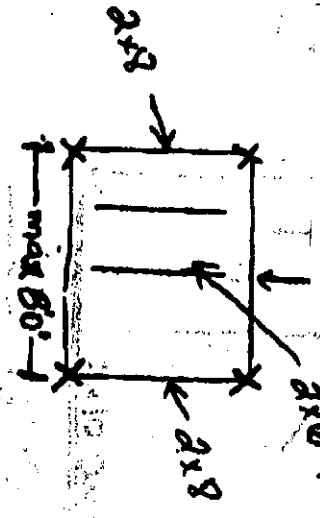

create +
purchase
BP it decide
to do deck

NO plan 7/23/07
Review
fee until
purchase per
LM

6 x 8 landing

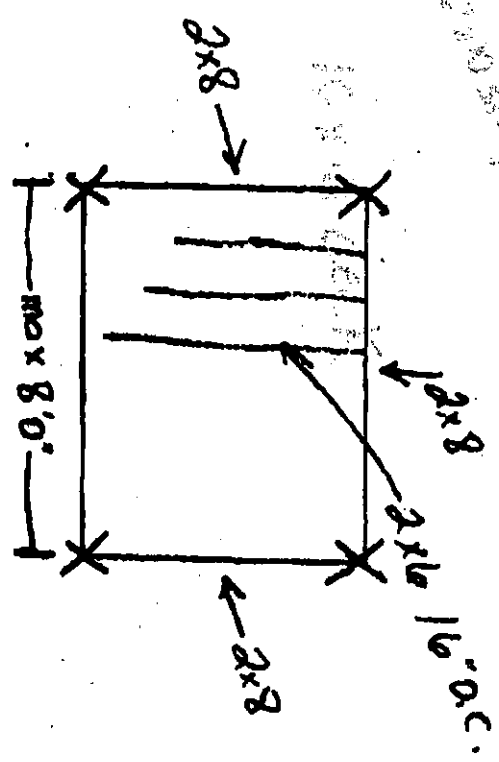

Scale - 1/4" = 1'0"
Floor joist systems for decks


NOTES

- 1) All flooring to be 5/8" x 6" decking
- 2) All lumber to be pressure treated #15YP
- 3) X = 4' x 4" support post
- 4) All F.S. to sit on 2' x 2' ledgers.

HARNETT COUNTY CENTRAL PERMITTING
APPLICATION # 0750017809
JOB NAME NUNEZ #18
DATE PLANS RECEIVED 6-21-07
SITE PLANS APPROVED 6-21-07
APPROVED BY K-85

Page
1 of 5


2x10's base
 Scale - 1/4" = 1'0"

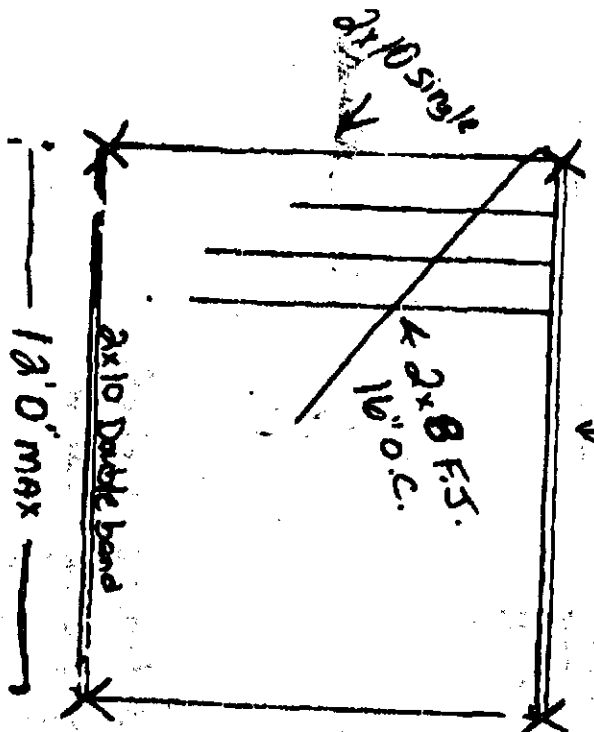

10x12 deck

4/84/1

Page 2 of 5

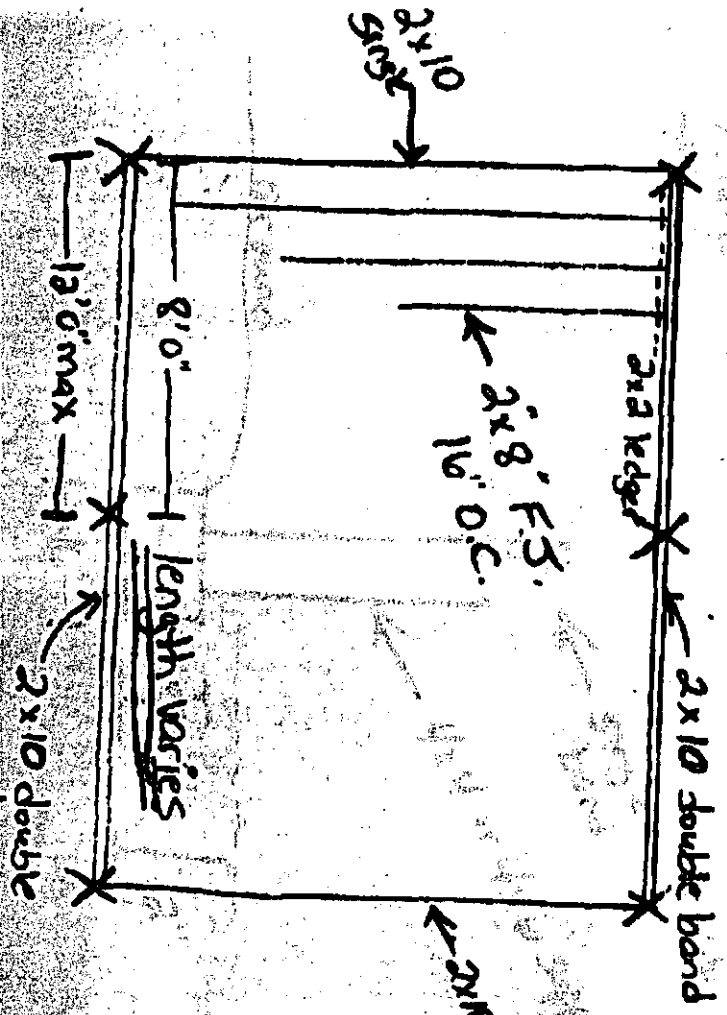


12'0" max
 length varies
 2x10 double
 2x10 single
 12'x16'
 or
 12'x length varies


NOTES

- 1) All flooring to be 5/4 x 6" decking
- 2) All lumber to be pressure treated #2 syp.
- 3) X = 4" x 6" support post
- 4) All F.S. to sit on 2x2 ledgers

Scale - 1/4" = 1'0"

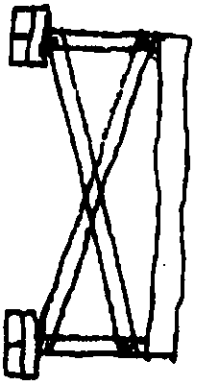


Cross bracing detail

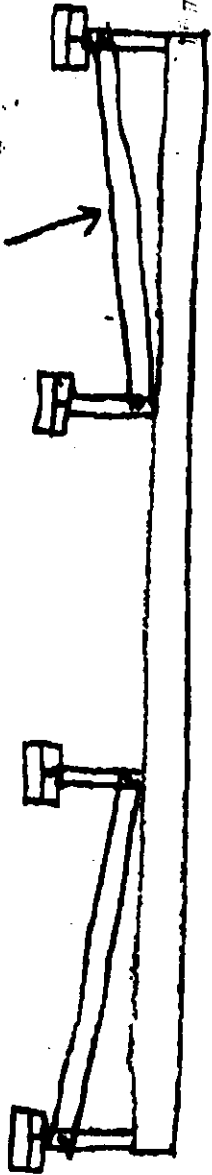

Diagonal bracing detail


2x6 Diagonal braces
Attach w/ one galv. 5/8" bolt
at end bay only.

Scale - 1/2" = 1'0"

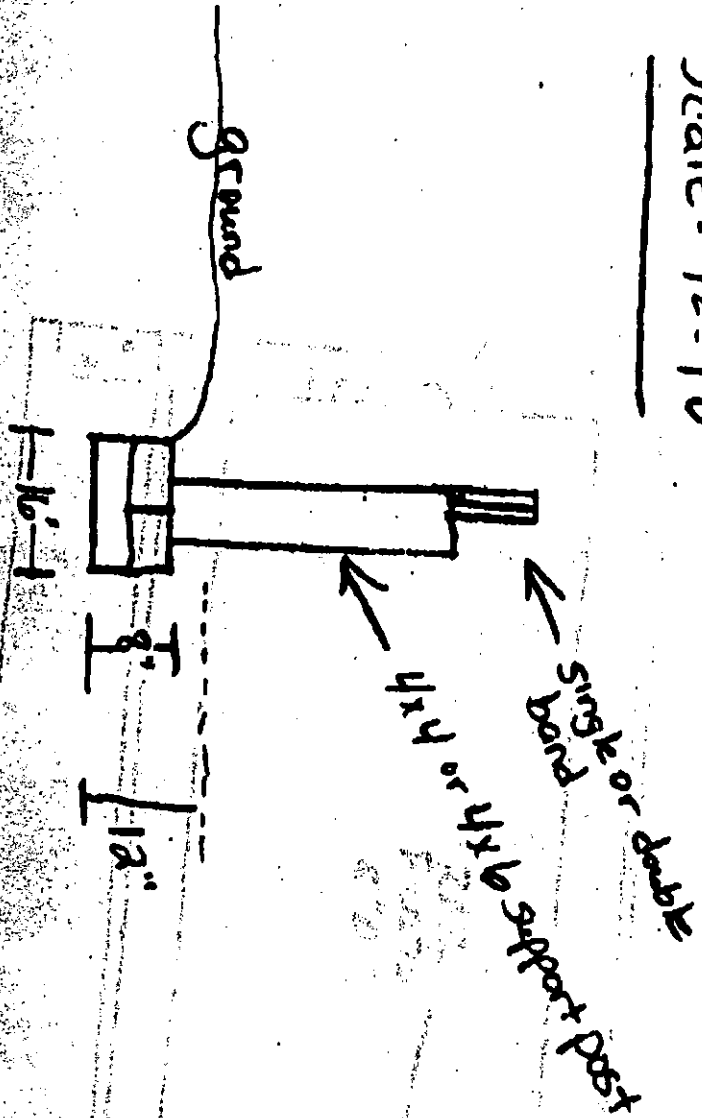

NOTES

- 1) Diagonal bracing in all four directions or cross bracing in two perpendicular directions
- 2) Bottom of footing to be 12" below finished grade.

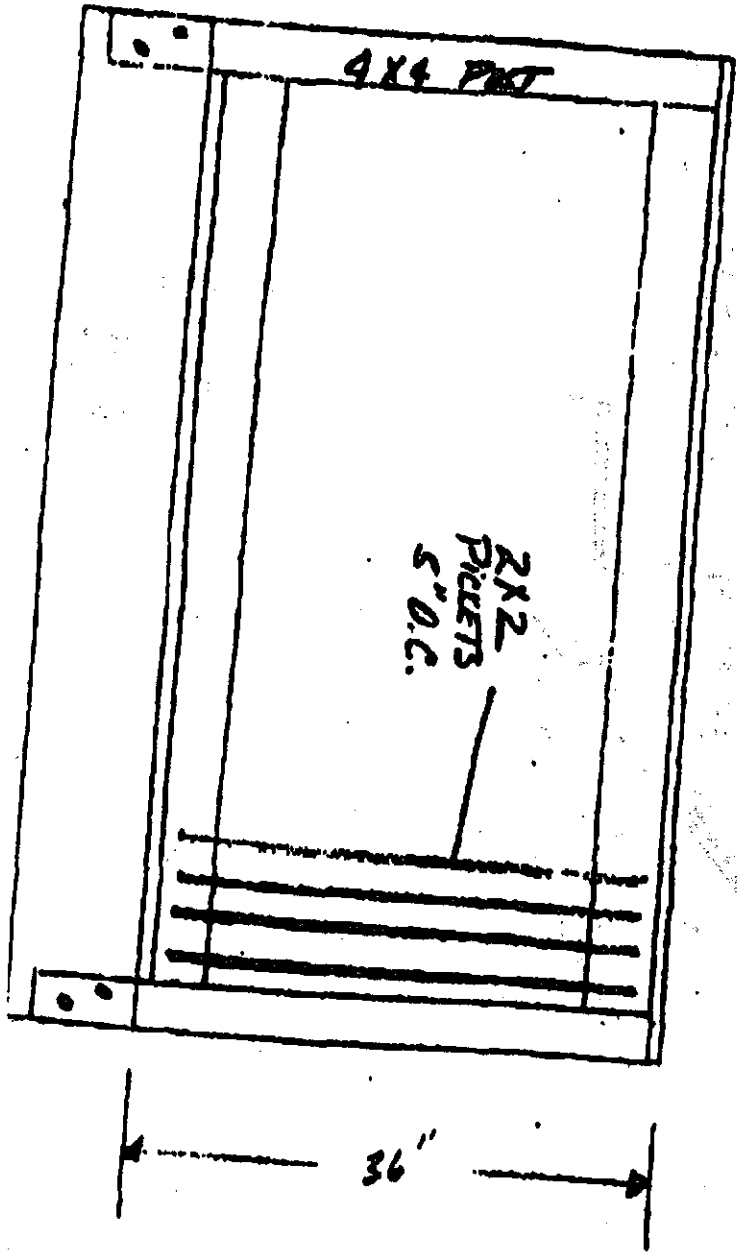

Rail Detail

Page
4 of 5

Page 5 of 5

Small

