


BEACH

15-50036961

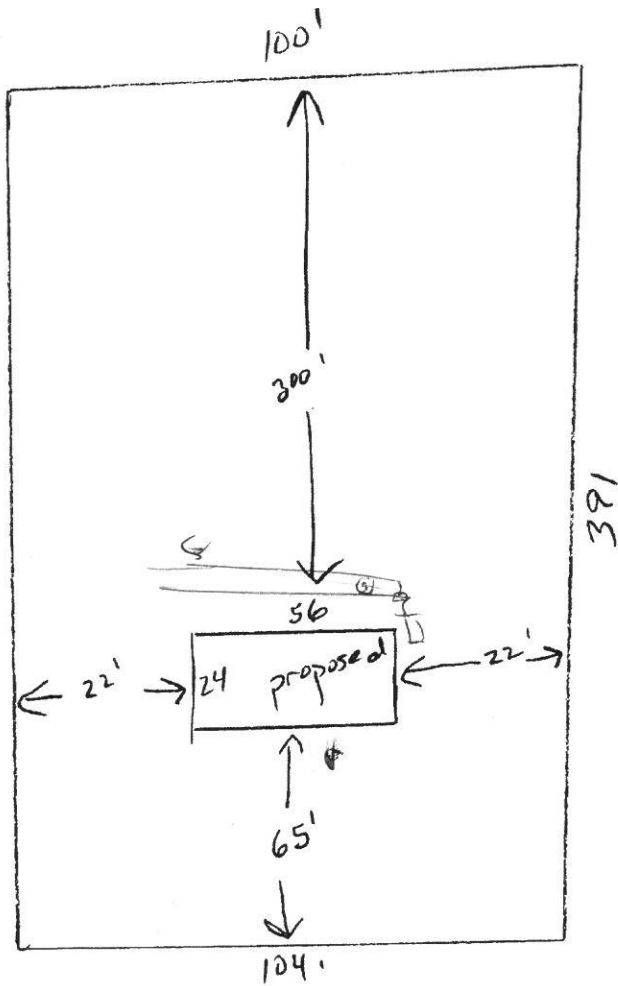

PINE OAK LANE

1-3

0-58 GS VFA W/UP SSC

2x70 @ 24-30"