



COMMENTS: \_\_\_\_\_

LANDSCAPE POSITIONS

R-RIDGE  
 S-SHOULDER SLOPE  
 L-LINEAR SLOPE  
 FS-FOOT SLOPE  
 N-NOSE SLOPE  
 H-HEAD SLOPE  
 CC-CONCLAVE SLOPE  
 CV-CONVEX SLOPE  
 T-TERRACE  
 FP-FLOOD PLAN

GROUP	TEXTURES
I	S-SAND LS-LOAMY SAND
II	SL-SANDY LOAM L-LOAM
III	SI-SILT SIL-SILT LOAM CL-CLAY LOAM SCL-SANDY CLAY LOAM
IV	SIC-SILTY CLAY C-CLAY SC-SANDY CLAY

.1955 LTAR

CONSISTENCE MOIST

VFR-VERY FRIABLE  
 FR-FRIABLE  
 FI-FIRM  
 VFI-VERY FIRM  
 EFI-EXTREMELY FIRM

WET

NS-NON-STICKY  
 SS-SLIGHTY STICKY  
 S-STICKY  
 VS-VERY STICKY  
 NP-NON-PLASTIC  
 SP-SLIGHTLY STICKY  
 P-PLASTIC  
 VP-VERY PLASTIC


STRUCTURE

SG-SINGLE GRAIN  
 M- MASSIVE  
 CR-CRUMB  
 GR-GRANULAR  
 SBK-SUBANGULAR BLOCKY  
 ABK-ANGULAR BLOCKY  
 PL-PLATY  
 PR-PRISMATIC

MINERALOGY

SLIGHTLY EXPANSIVE  
 EXPANSIVE

Show profile locations and other site features (dimensions, references or benchmark, and North)

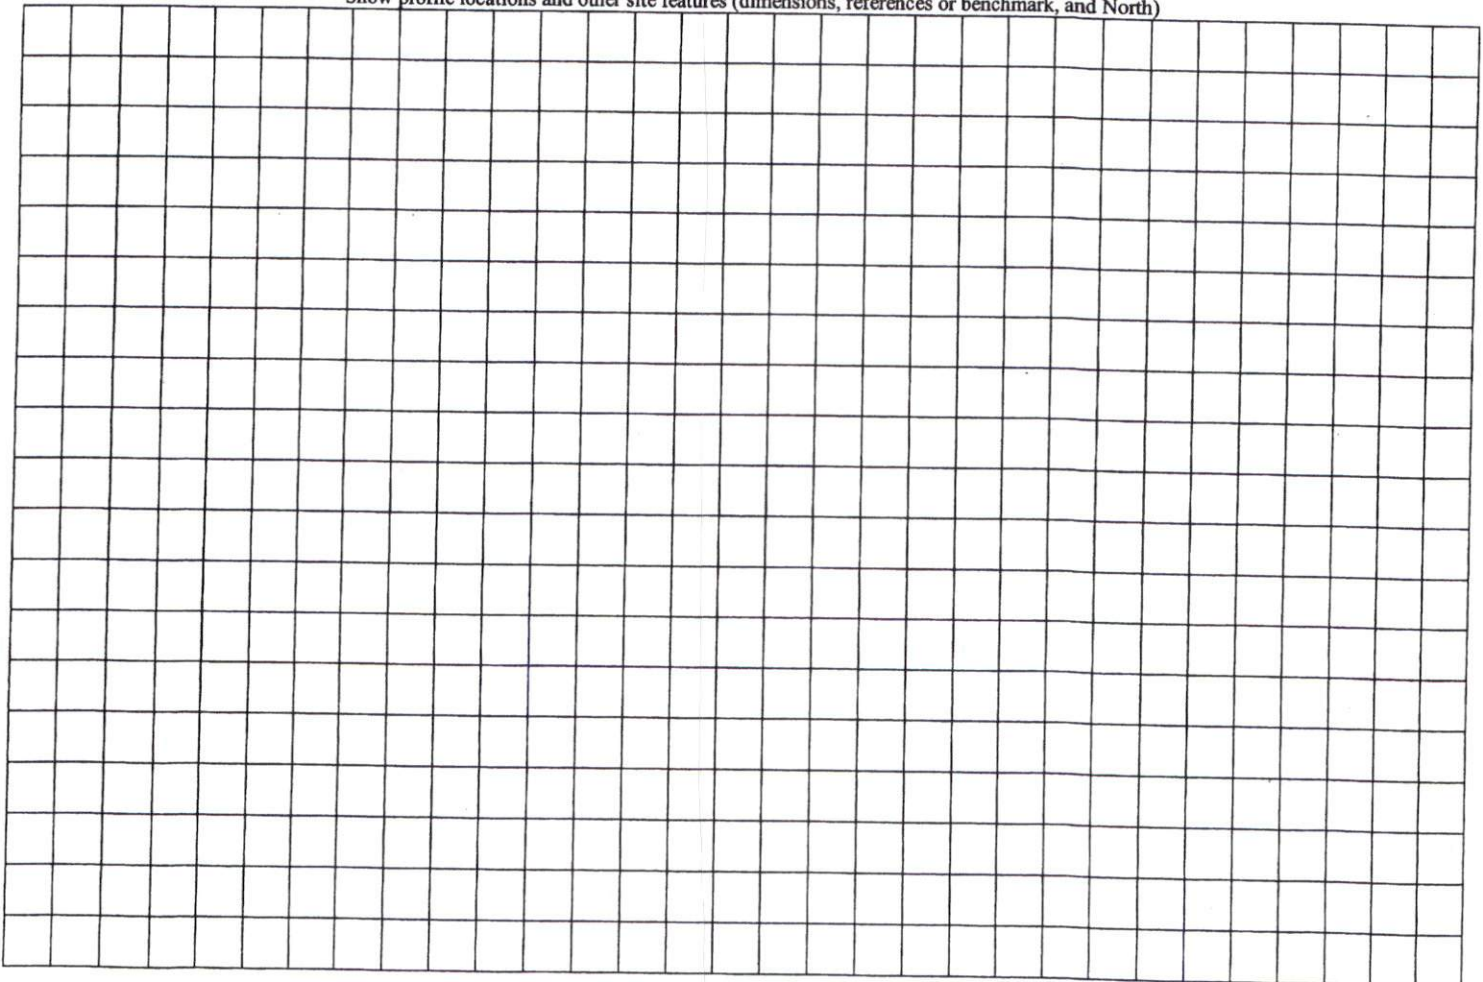

193'

Rosser Pittman Rd

SITE PLAN APPROVAL

DISTRICT RA20R USE DWH

#BEDROOMS 3


10.2.15 Donna Johnson  
ZONING ADMINISTRATOR

Proposed Driveway

180'

37098

122'

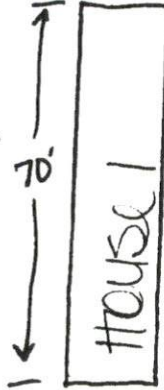

House 1

60'

446'

449

30' Easement

24470


Future Home site

← 35' →

95'

House 2

37217

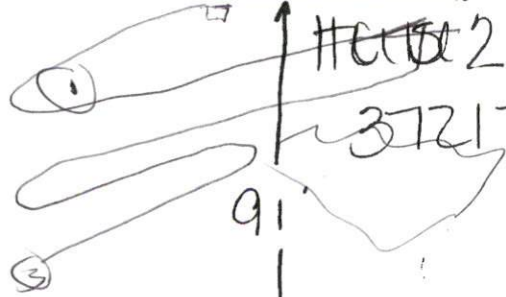

91'

206'

R

195'

