

☐ Mixed

Description	Initial System	Repair System	Other Factors (.1946): Site Classification (.1948): 5 Evaluated By: ST Others Present: ✓
Available Space (.1945)	✓	✓	
System Type(s)	25% 250 245		
Site LTAR	✓	✓	

2x60' @ 30"

COMMENTS: _____

<u>LANDSCAPE POSITIONS</u>	<u>GROUP</u>	<u>TEXTURES</u>	<u>.1955 LTAR</u>	<u>CONSISTENCE MOIST</u>	<u>WET</u>
R-RIDGE	I	S-SAND	1.2 - 0.8		
S-SHOULDER SLOPE		LS-LOAMY SAND		VFR-VERY FRIABLE	NS-NON-STICKY
L-LINEAR SLOPE				FR-FRIABLE	SS-SLIGHTY STICKY
FS-FOOT SLOPE	II	SL-SANDY LOAM	0.8 - 0.6	FI-FIRM	S-STICKY
N-NOSE SLOPE		L-LOAM		VFI-VERY FIRM	VS-VERY STICKY
H-HEAD SLOPE				EFI-EXTREMELY FIRM	NP-NON-PLASTIC
CC-CONCLAVE SLOPE	III	SI-SILT	0.6 - 0.3		SP-SLIGHTLY STICKY
CV-CONVEX SLOPE		SIL-SILT LOAM			P-PLASTIC
T-TERRACE		CL-CLAY LOAM			VP-VERY PLASTIC
FP-FLOOD PLAN		SCL-SANDY CLAY LOAM			
	IV	SIC-SILTY CLAY	0.4 - 0.1		
		C-CLAY			
		SC-SANDY CLAY			

<u>STRUCTURE</u>	<u>MINERALOGY</u>
SG-SINGLE GRAIN	SLIGHTLY EXPANSIVE
M- MASSIVE	
CR-CRUMB	EXPANSIVE
GR-GRANULAR	
SBK-SUBANGULAR BLOCKY	
ABK-ANGULAR BLOCKY	
PL-PLATY	
PR-PRISMATIC	


Show profile locations and other site features (dimensions, references or benchmark, and North)

A full-page sheet of white graph paper featuring a uniform grid of thin black lines. The grid consists of 20 columns and 20 rows, creating a total of 400 small squares. There are no margins, text, or other markings on the page.



ance

DOCS RD
10 FT
1 in

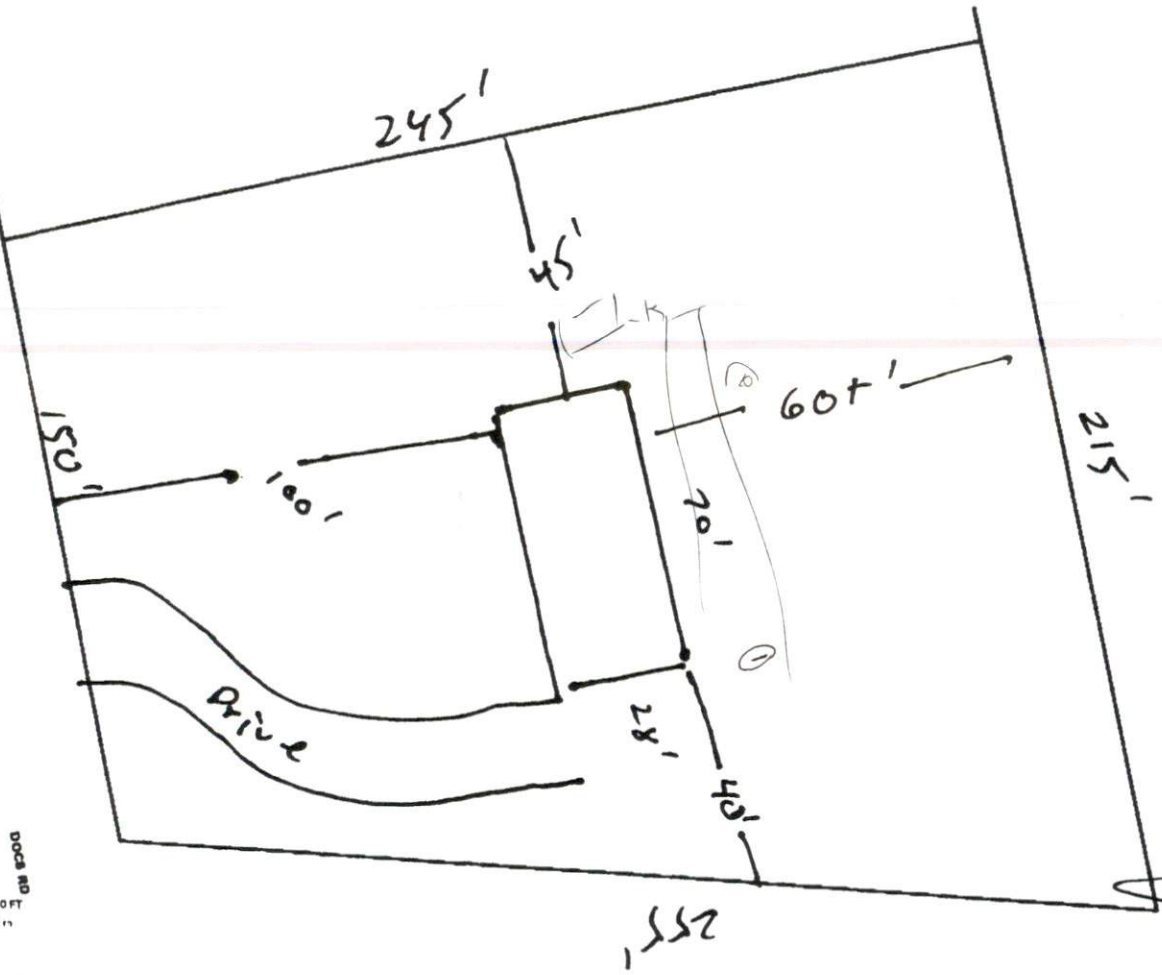

SITE PLAN APPROVAL
DISTRICT 3A2003 USE SFD
#BEDROOMS 3
1/24/17
Zoning Administrator

Mapping		Search	Clear
Selection Options			
Zoom to selected map feature			
Selected Parcels Feature			
Parcel Identification			
[PIN]	0506-28-7624.000		
[ParcelNumber]	010506 0076		
[REID]	0002429		
Owner Information			
[AccountNumber]	1400018940		
[Name1]	LYON BUILDERS INC		
[Name2]			
[Address1]	P O BOX 569		
[Address2]			
[Address3]			
[City]	OLMA		
[State]	NC		
[ZipCode]	28368-0000		
Assessment Data			
[ParcelBuildingValue]			
[ParcelOtherValue]			
[ParcelLandValue]	2800		
[TotalAssessedValue]	2800		
Property Information			
[StreetDirection]			
[UnitNumber]			
[HouseNumber]			
[StreetName]	DOCS		
[StreetType]	RD		
[StreetSuffix]			
Legal Description			
[LegalDescription]	1 LT #1		
[LegalLandUnits]	1		
[LegalLandType]	AC		
[GIS Calc Acres]	1.04090819		
[PlotBook]			
[PlotPage]			
Structure Data			
[ActualYearBuilt]			
[TotalActualAreaHeated]			
Sales Information			
[DeadBook]	03147		
[DeadPage]	0897		
[DeadDate]	2013-08-08 20:00:00		
[SaleYear]	2013		
[SalePrice]	14500		
Parcel Links			
Zoning Overlay	010506 0076		
Soils Overlay	010506 0076		
PRC	010506 0076		

Map Tool Options
The current cursor mode is set to 'Pan / Recenter'. Clicking on the map directly will adjust the center of the map to the point clicked. Dragging on the map will shift the extent of the entire map.

Site Information