

SITE PLAN APPROVAL


DISTRICT LA-30 USE SFD

#BEDROOMS 3

Date 7-28-97 Zoning Administrator [Signature]

3.34 Acres Total
-0.34 Acre in R/W
3.00 Acre Net

Marty Weaver

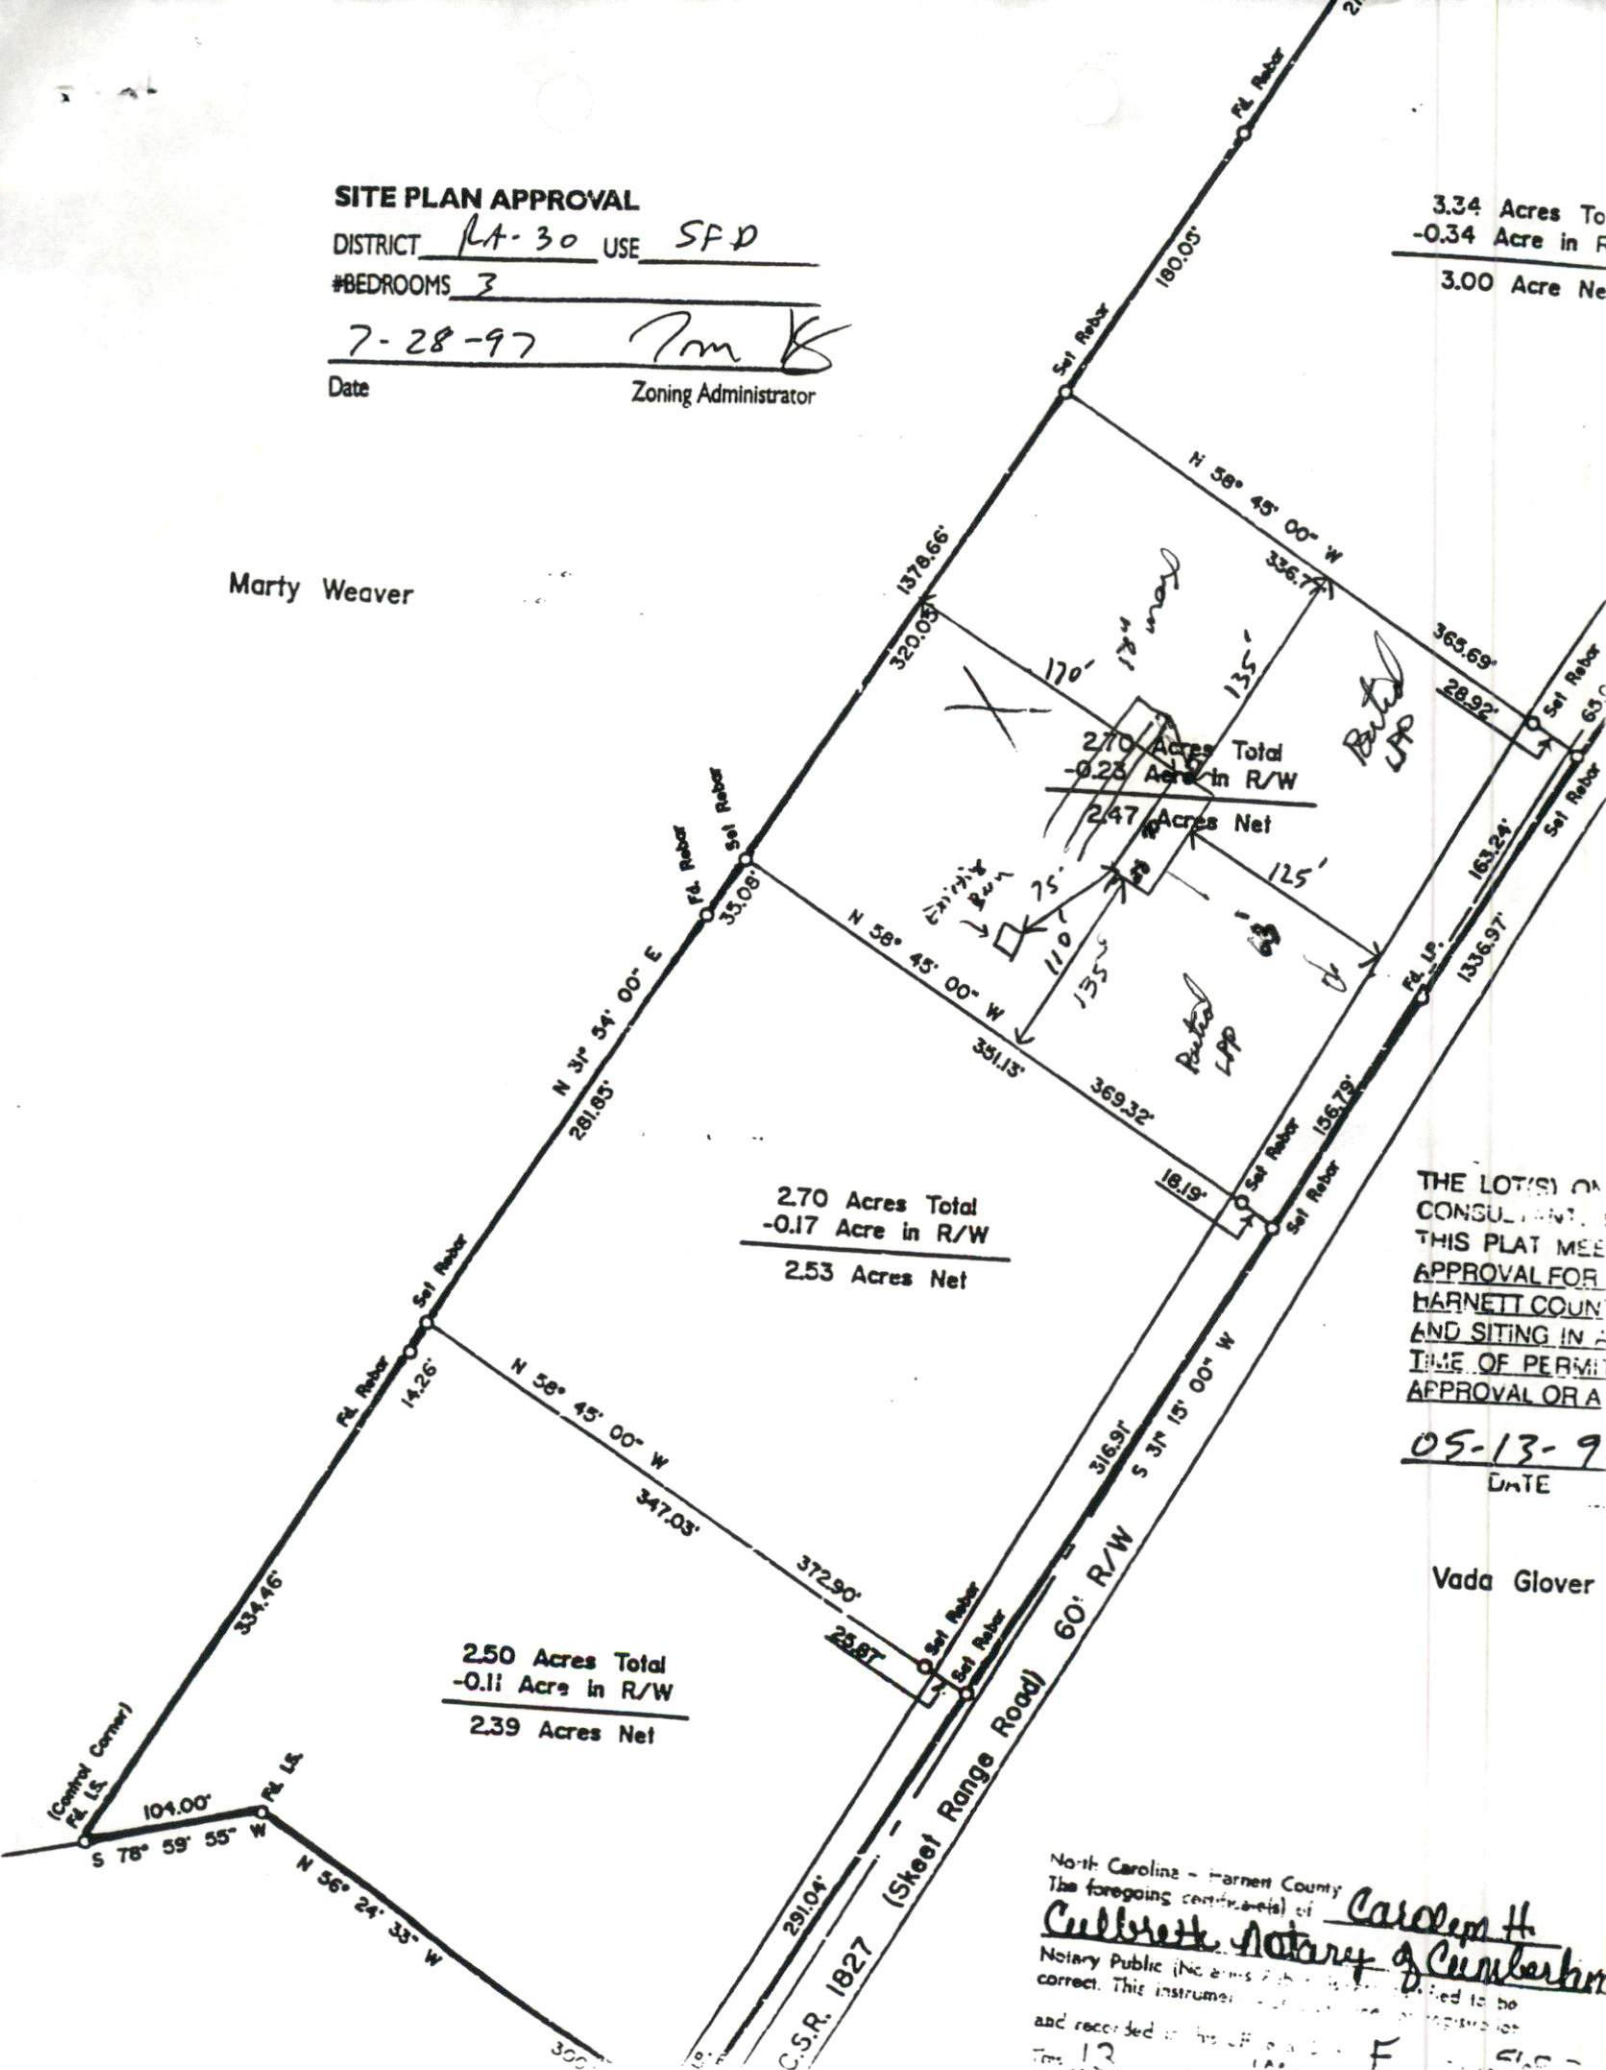

THE LOT(S) ON CONSULTANT'S THIS PLAT MEET APPROVAL FOR HARNETT COUNTY AND SITING IN A TIME OF PERMIT APPROVAL OR A

05-13-97
DATE

Vada Glover

North Carolina - Harnett County
The foregoing certificate is of Carolyn H. Culbreth
Notary Public (No. 2000) and is hereby certified to be correct. This instrument was filed for registration and recorded in the Office of the Register of Deeds for Harnett County, North Carolina on July 13, 1997 at 1:00 PM.

Handwritten notes or scribbles in the upper left quadrant.



Handwritten notes or scribbles located below the central diagram.