

SITE/S L EVALUATION FOR ON-S WASTEWATER

APPLICANT NAME _____

DATE _____

FACTORS		PROFILES									
		1	2	3	4	5	6	7	8	9	10
LANDSCAPE POSITION	.1940										
SLOPE (%)	.1940										
HORIZON 1 DEPTH						0-36	0-36	0-36	0-36		
Texture Group	.1941(A)(1)	LS	→			GS	GS	GS	S		
Consistence	.1941					F	F	F	VK		
Structure	.1941(A)(2)					C	C	C	C		
Mineralogy	.1941(A)(3)					NM	VLP	NM	NM		
HORIZON 2 DEPTH						2+	2+	3L+	2L+		
Texture Group	.1941(A)(1)					C	C	C	SL		
Consistence	.1941								F		
Structure	.1941(A)(2)								SL		
Mineralogy	.1941(A)(3)								SND		
HORIZON 3 DEPTH											
Texture Group	.1941(A)(1)										
Consistence	.1941										
Structure	.1941(A)(2)										
Mineralogy	.1941(A)(3)										
HORIZON 4 DEPTH											
Texture Group	.1941(A)(1)										
Consistence	.1941										
Structure	.1941(A)(2)										
Mineralogy	.1941(A)(3)										
SOIL WETNESS	.1942										
RESTRICTIVE HORIZON	.1944										
SAPROLITE	.1943/.1956										
CLASSIFICATION	.1948					P	P	P	P		
LONG TERM ACCEPTANCE RATE	.1955					.5	.5	.5	.5		

18"

1-4 HAZ @ 12-14"
WILL REQUIRE PTS

⑦

⑥



⑧

⑤

Rd.

Handwritten notes and scribbles in the bottom left corner.

EX. IRON

Required Property Line Setbacks

	Minimum	Actual
Front	<u>35</u>	<u>128</u>
Side	<u>10</u>	<u>105</u>
Corner	<u>20</u>	<u>185</u>
Rear	<u>25</u>	<u>185</u>
Nearest Building	<u>10</u>	<u>185</u>

SITE PLAN APPROVAL


DISTRICT RA-30 USE Modular

#BEDROOMS 4

Date 25 Oct 01 C. Bell
Zoning Administrator

JAMES I. DEAL
DB 887, PG 735

RALPH E. HESTER
DB 1237, PG 884

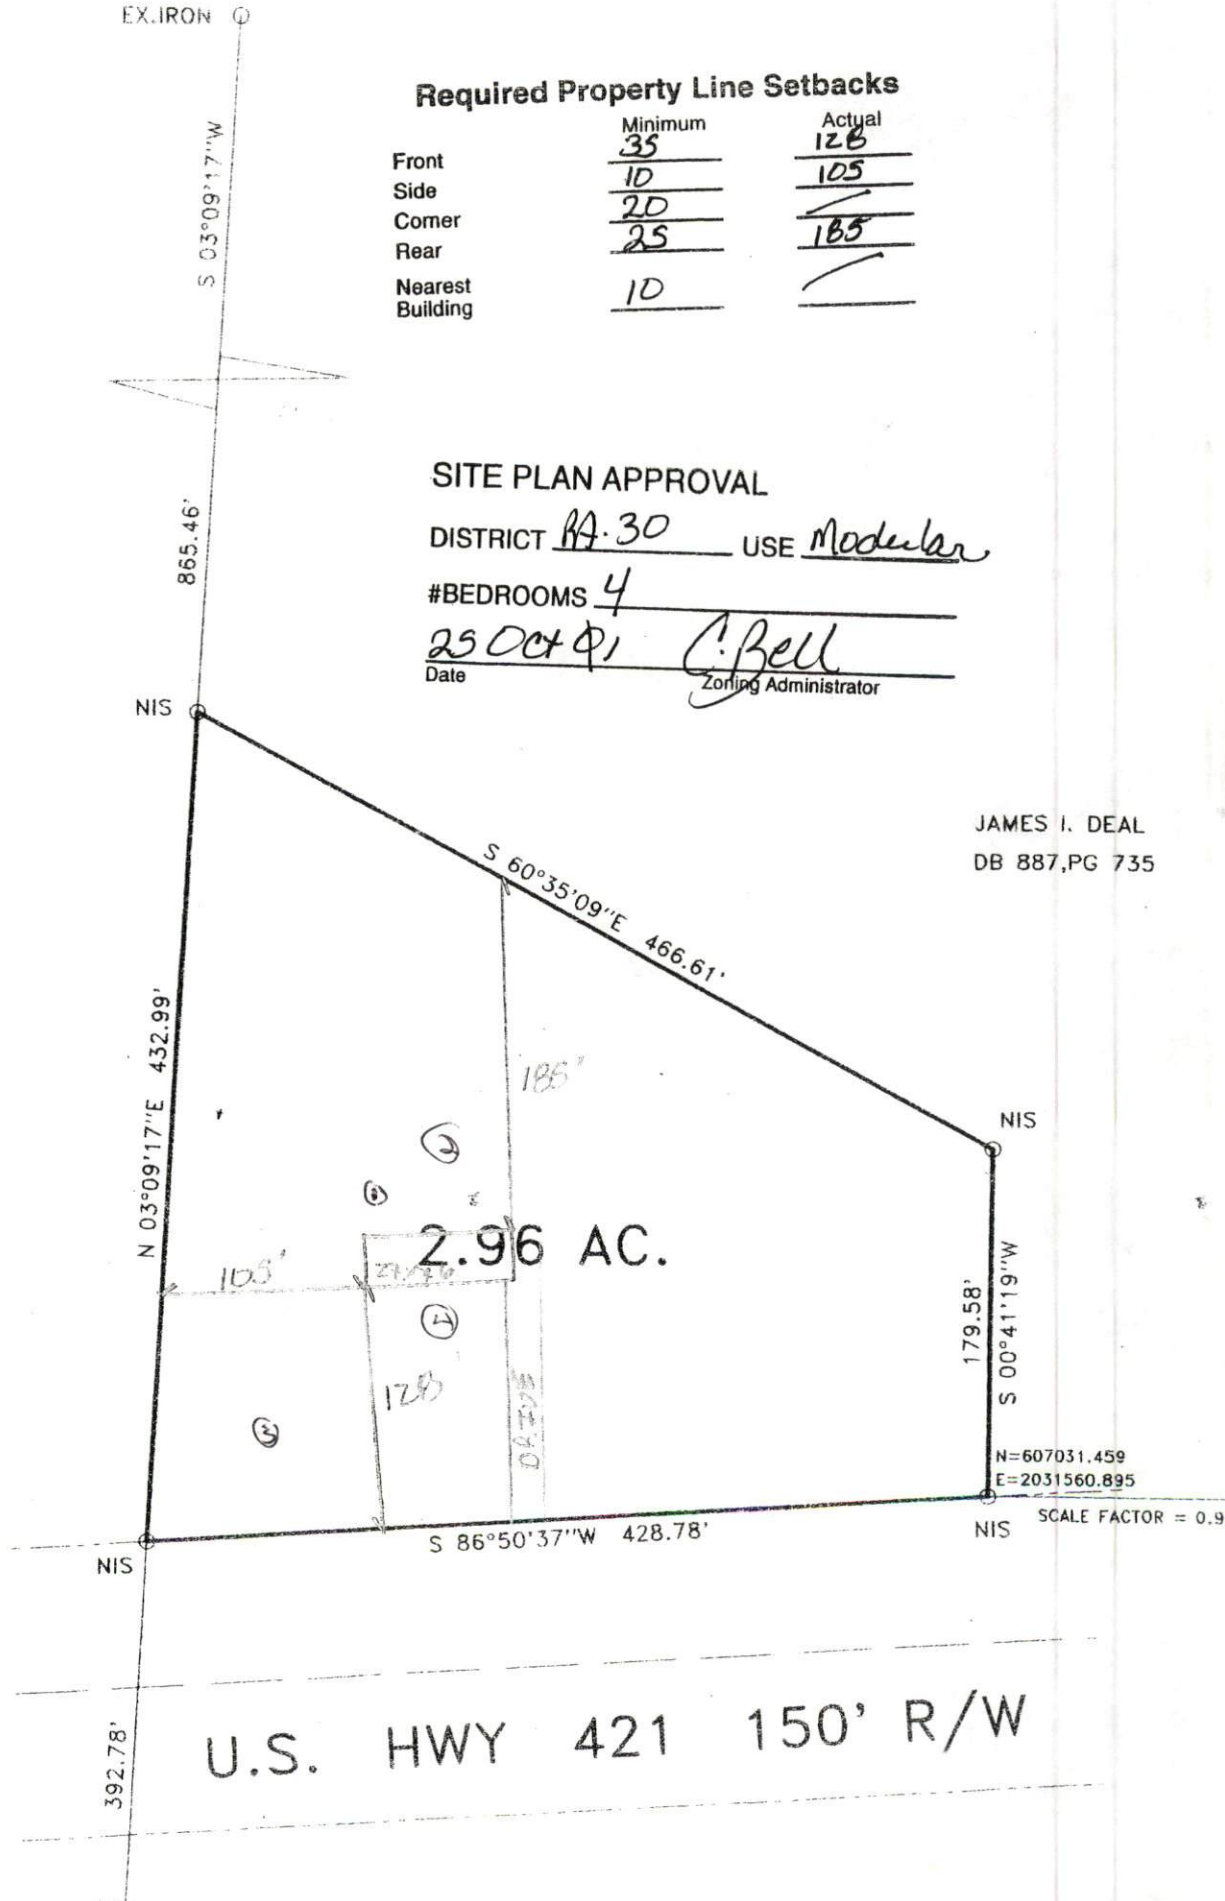

4 x 50
18" diameter
call be for
in the 11" system

ESP
new

