


SITE/SOIL EVALUATION FOR ON-SITE WASTEWATER

| FACTORS | | PROFILES | | | | | | | | | | | | | |
|----------------------------|-------------|----------|------|---|---|---|---|---|---|---|----|--|--|--|--|
| | | 1 | 2 | 3 | 4 | 5 | 6 | 7 | 8 | 9 | 10 | | | | |
| LANDSCAPE POSITION | .1940 | | | | | | | | | | | | | | |
| SLOPE (%) | .1940 | | | | | | | | | | | | | | |
| HORIZON 1 DEPTH | | 0-36 | 0-36 | | | | | | | | | | | | |
| TEXTURE GROUP | .1941(A)(1) | scr | scr | | | | | | | | | | | | |
| CONSISTENCE | .1941 | | | | | | | | | | | | | | |
| STRUCTURE | .1941(A)(2) | | | | | | | | | | | | | | |
| MINERALOGY | .1941(A)(3) | | | | | | | | | | | | | | |
| HORIZON 2 DEPTH | | | | | | | | | | | | | | | |
| TEXTURE GROUP | .1941(A)(1) | | | | | | | | | | | | | | |
| CONSISTENCE | .1941 | | | | | | | | | | | | | | |
| STRUCTURE | .1941(A)(2) | | | | | | | | | | | | | | |
| MINERALOGY | .1941(A)(3) | | | | | | | | | | | | | | |
| HORIZON 3 DEPTH | | | | | | | | | | | | | | | |
| TEXTURE GROUP | .1941(A)(1) | | | | | | | | | | | | | | |
| CONSISTENCE | .1941 | | | | | | | | | | | | | | |
| STRUCTURE | .1941(A)(2) | | | | | | | | | | | | | | |
| MINERALOGY | .1941(A)(3) | | | | | | | | | | | | | | |
| HORIZON 4 DEPTH | | | | | | | | | | | | | | | |
| TEXTURE GROUP | .1941(A)(1) | | | | | | | | | | | | | | |
| CONSISTENCE | .1941 | | | | | | | | | | | | | | |
| STRUCTURE | .1941(A)(2) | | | | | | | | | | | | | | |
| MINERALOGY | .1941(A)(3) | | | | | | | | | | | | | | |
| SOIL WETNESS | .1942 | 24 | 26 | | | | | | | | | | | | |
| RESTRICTIVE HORIZON | .1944 | | | | | | | | | | | | | | |
| SAPROLITE | .1943/.1956 | | | | | | | | | | | | | | |
| CLASSIFICATION | .1948 | | | | | | | | | | | | | | |
| LONG TERM ACCEPTANCE RANGE | .1955 | | | | | | | | | | | | | | |

A7 Grad At Bed
 layout


SR

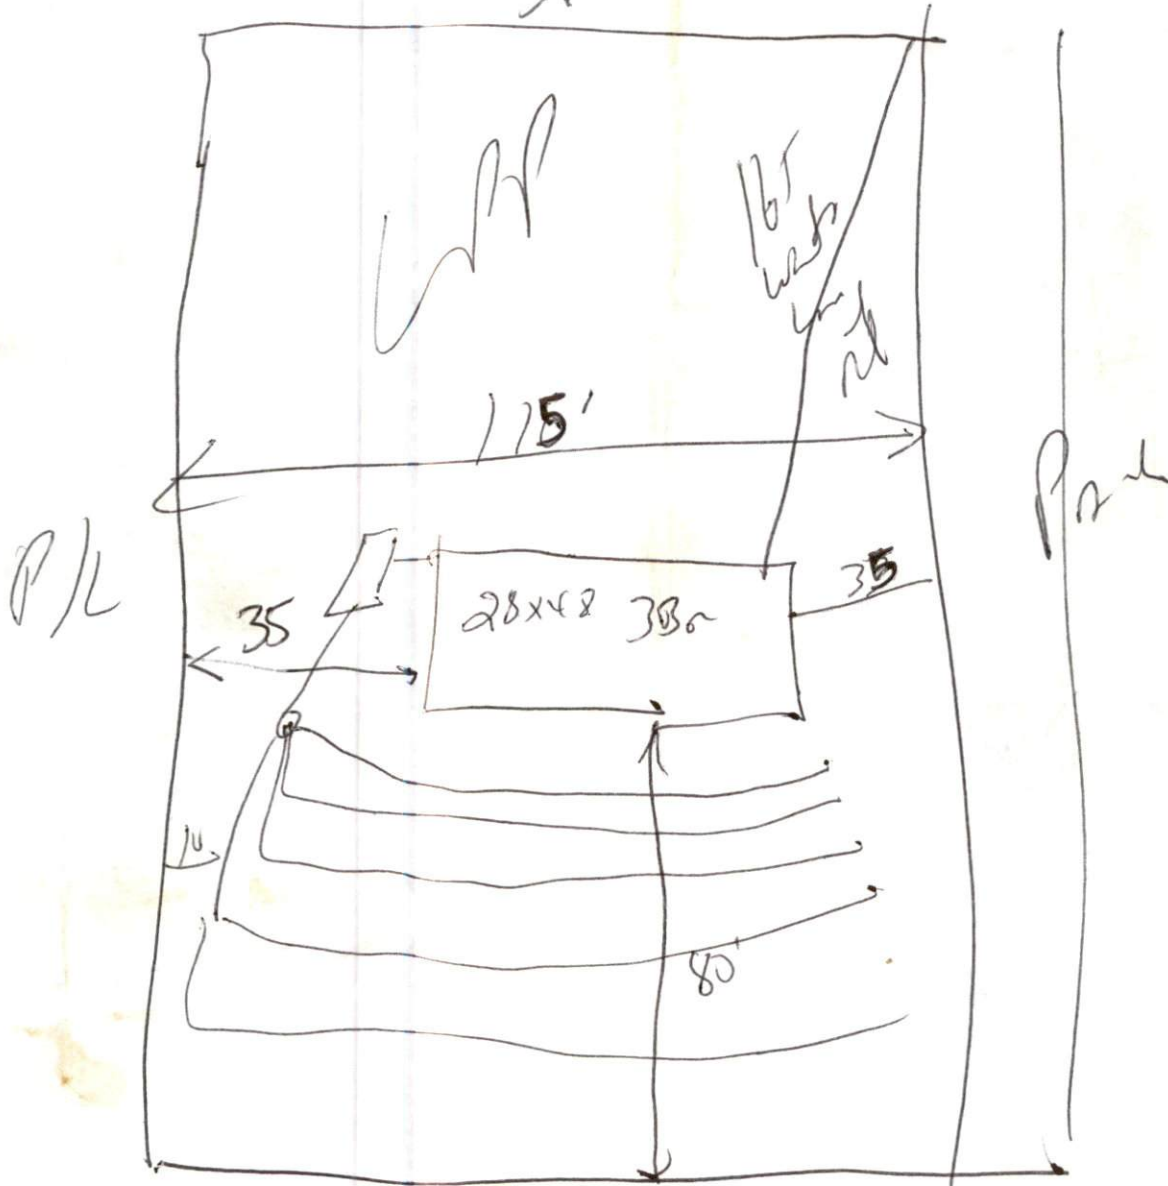

5x80
12" max

155
165

L20 N 25°13'17"W 85.14'
 L21 N 24°20'53"W 71.24'

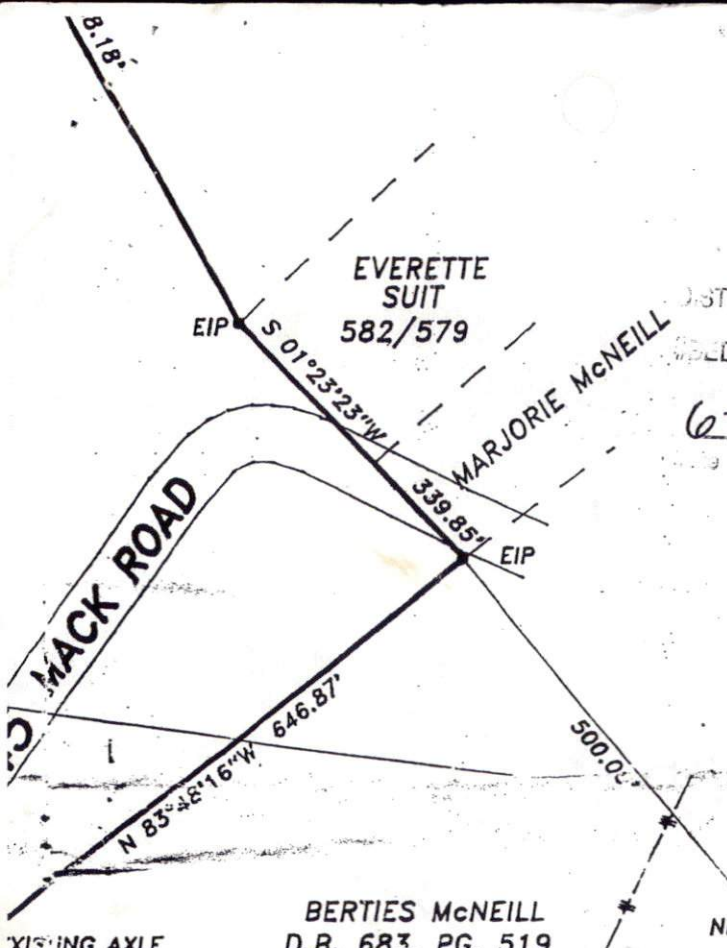


RE PLAN APPROVAL
 DISTRICT RA30 USE Dom H
 BEDROOMS 3 bdrm
 6-14-02 Theresa Jones
 Zoning Administrator

NORTH CAROLINA
 HARNETT COUNTY
 This Map/Plan is
 to the office of
 the
 3:00
 KIMBERLY S. HARRIS
 Register of Deeds
 By: Judi

Required Property Line Setbacks

| | Required | Actual |
|-------|----------|--------|
| Front | 35 | 154 |
| | 10 | 40 |
| | 20 | 70 |
| | 25 | |


N/F BRILTON McLEIN
 D.B. 287, PG. 305

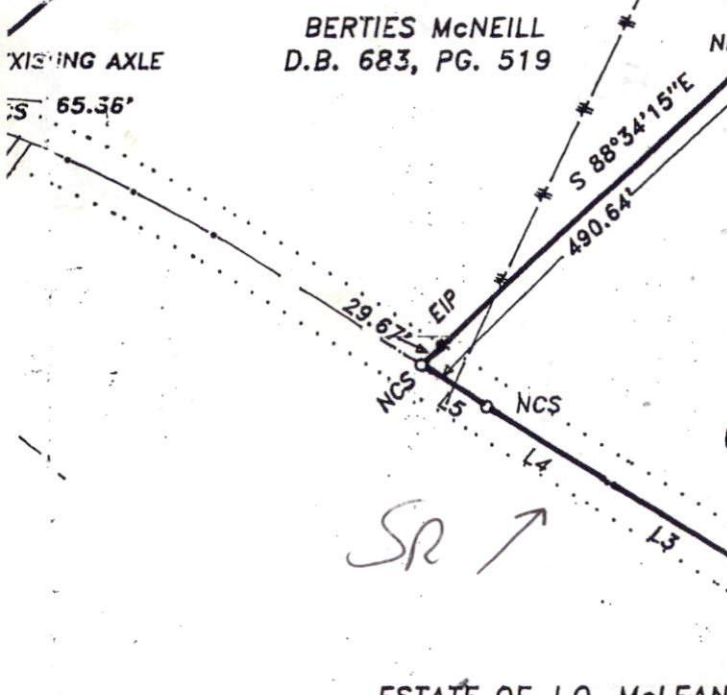

②
 6.12 ACRES

SR ↑

ESTATE OF J.O. McLEAN

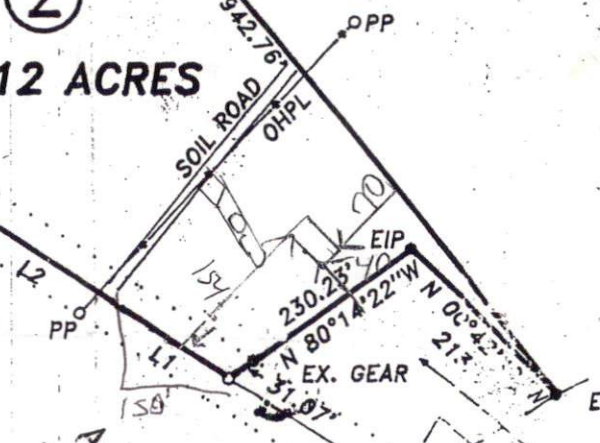

J.O. McLE
 M.B. 6
 TONY B. CAMERON
 D.B. 925, PG. 680

This division of property is exempt from the
 Harnett County Subdivision Regulations.
 1-23-97 Tom King
 Planning Director