

SITE/SOIL EVALUATION FOR ON-SITE WASTEWATER

FACTORS		PROFILES									
		1	2	3	4	5	6	7	8	9	10
LANDSCAPE POSITION	.1940	L	L	L							
SLOPE (%)	.1940	Z	Z	Z							
HORIZON 1 DEPTH		0-36	0-36	0-36							
TEXTURE GROUP	.1941(A)(1)	SL	SL	SL							
CONSISTENCE	.1941	FK	FK	FK							
STRUCTURE	.1941(A)(2)	GR	GR	GR							
MINERALOGY	.1941(A)(3)	NSNP	NSNP	NSNP							
HORIZON 2 DEPTH											
TEXTURE GROUP	.1941(A)(1)										
CONSISTENCE	.1941										
STRUCTURE	.1941(A)(2)										
MINERALOGY	.1941(A)(3)										
HORIZON 3 DEPTH											
TEXTURE GROUP	.1941(A)(1)										
CONSISTENCE	.1941										
STRUCTURE	.1941(A)(2)										
MINERALOGY	.1941(A)(3)										
HORIZON 4 DEPTH											
TEXTURE GROUP	.1941(A)(1)										
CONSISTENCE	.1941										
STRUCTURE	.1941(A)(2)										
MINERALOGY	.1941(A)(3)										
SOIL WETNESS	.1942	36	36	36							
RESTRICTIVE HORIZON	.1944										
SAPROLITE	.1943/1956										
CLASSIFICATION	.1948										
LONG TERM ACCEPTANCE RANGE	.1955	.7	.6	.7							

7-30-02
Date

Review Officer

Lynn
Deed Book 1433, Page

SITE PLAN APPROVAL
DISTRICT RA30 USE DwM1H
#BEDROOMS 3
Date 8-9-02
Zoning Administrator [Signature]

Langdon
Page 982

Required Property Line Setbacks

Minimum	Actual
<u>35</u>	<u>100</u>
<u>10</u>	<u>65</u>
<u>20</u>	<u>85</u>
<u>25</u>	
<u>10</u>	

Frank Trainer

D.B. 971
Pg. 771


D.B. 971
Pg. 771

Frank Trainer

1.68 Acres
Second Tract

1.86 Acres
First Tract

Parcel "B"
3.54 Acres
Total

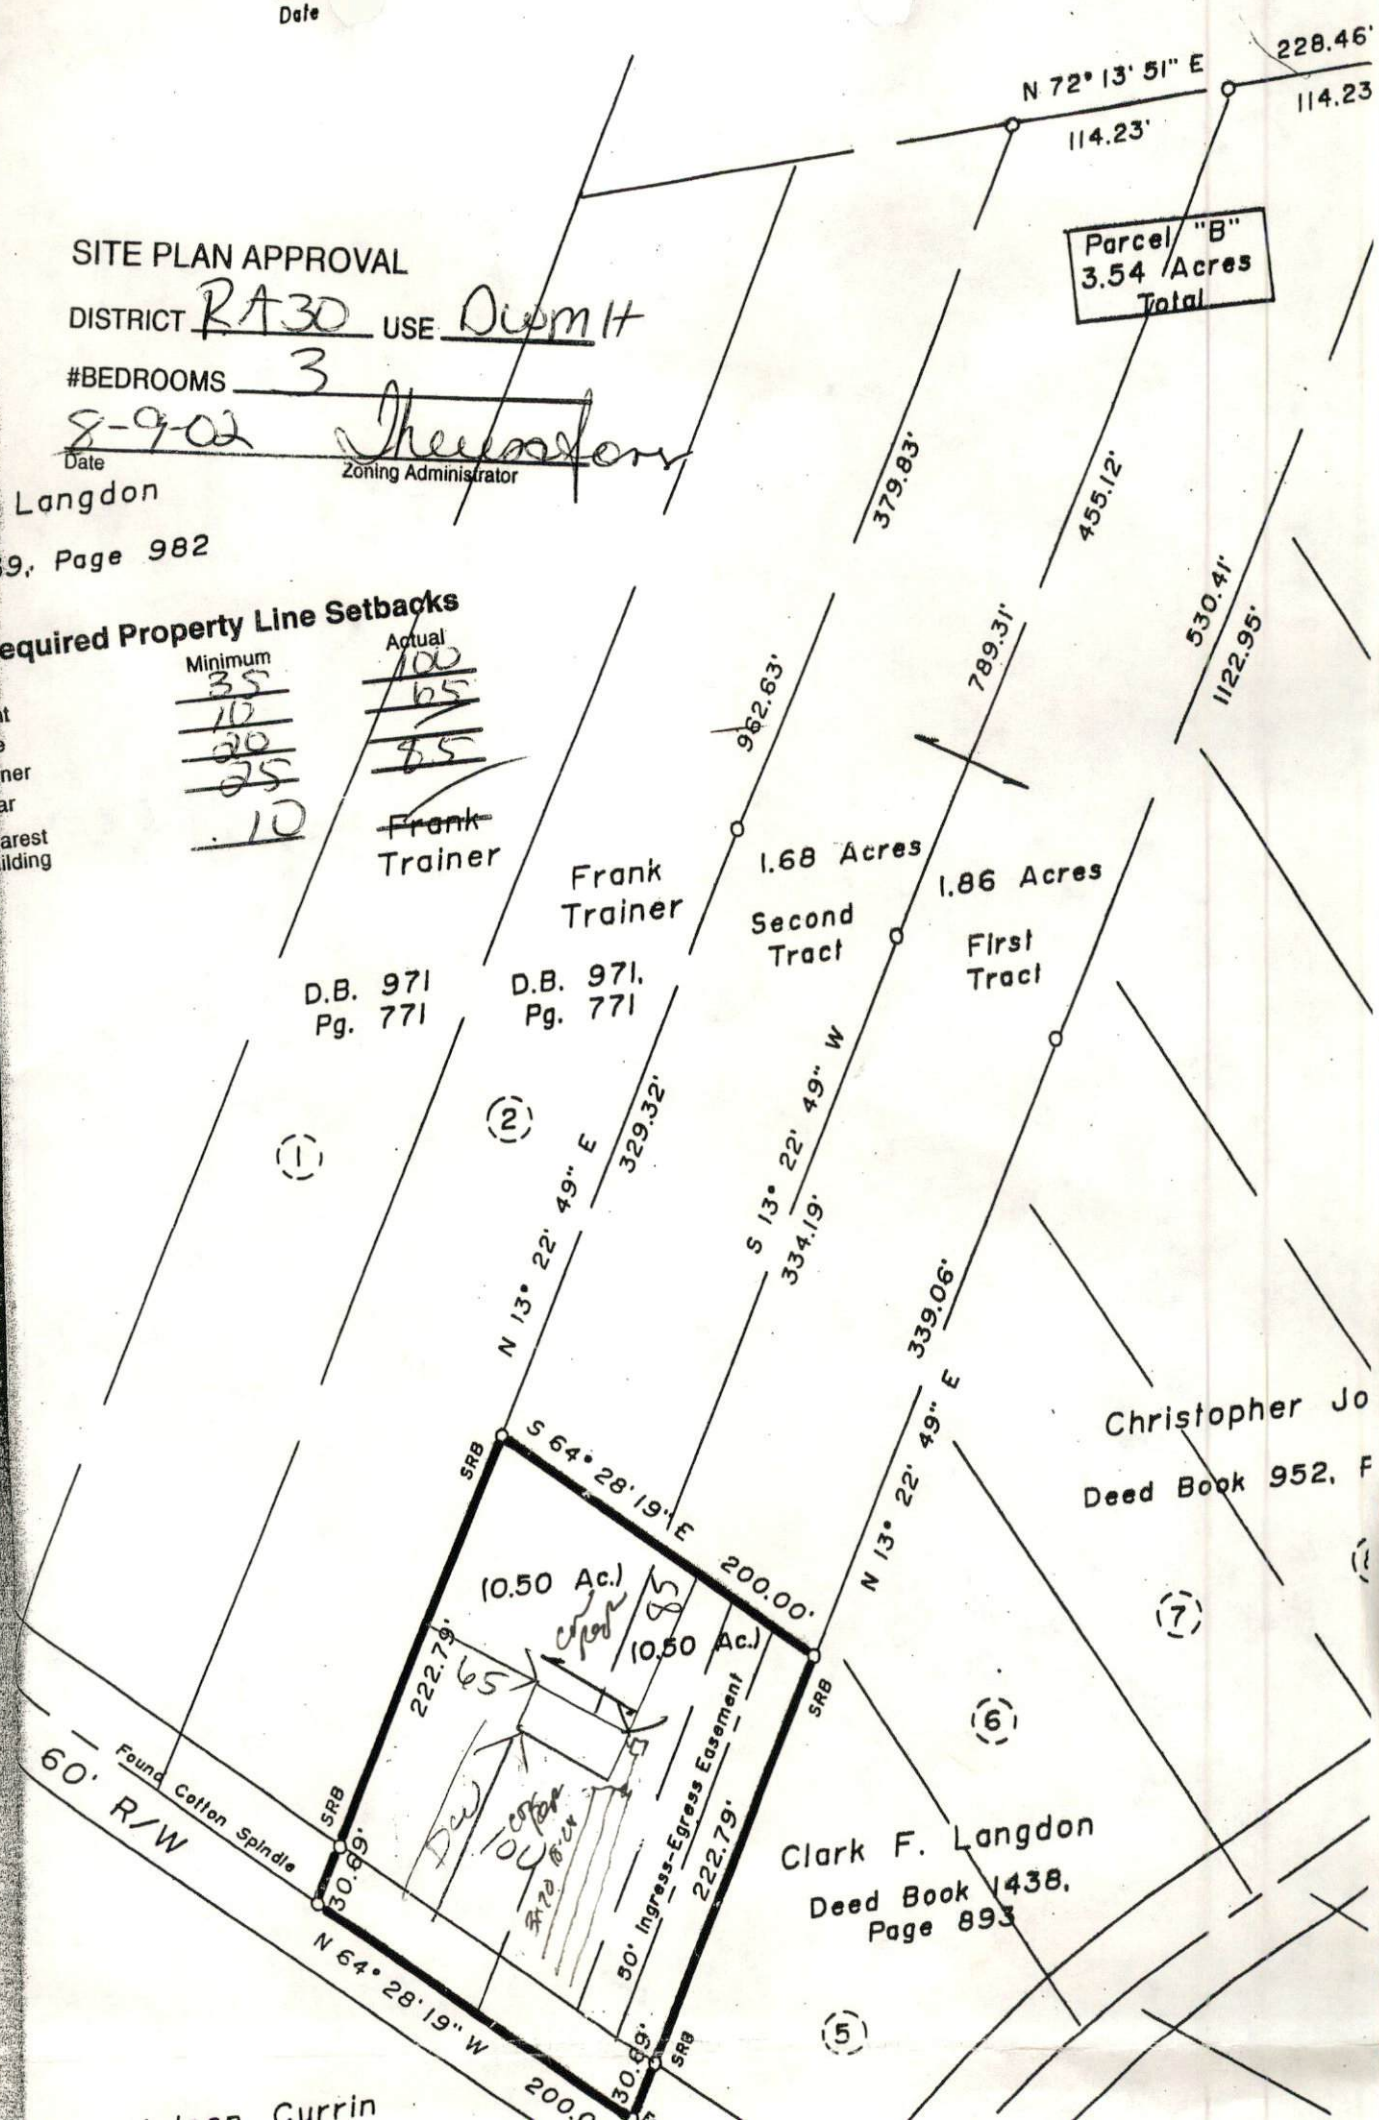

Christopher Jo
Deed Book 952, F

Clark F. Langdon
Deed Book 1438,
Page 893

60' R/W
Found Cotton Spindle

Curran