

Owner:

Applicant:

Address:

Date Evaluated:

Proposed Facility:

Design Flow (.1949):

Property Size:

Location of Site:

Property Recorded:

Water Supply:

☐ Public

☐ Individual

☐ Well

☐ Spring

☐ Other

Evaluation Method:

☐ Auger Boring

[] Pit

☐ Cut

Type of Wastewater:

☐ Sewage

☐ Industrial Process

☐ Mixed

Description	Initial System	Repair System
Available Space (.1945)		
System Type(s)		
Site LTAR		

Other Factors (.1946): _____

Site Classification (.1948):

Evaluated By:


Others Present:

COMMENTS: _____

LANDSCAPE POSITIONS	GROUP	TEXTURES	.1955 LTAR	CONSISTENCE MOIST	WET
R-RIDGE	I	S-SAND	1.2 - 0.8	VFR-VERY FRIABLE	NS-NON-STICKY
S-SHOULDER SLOPE		LS-LOAMY SAND			
L-LINEAR SLOPE	II	SL-SANDY LOAM	0.8 - 0.6	FR-FRIABLE	SS-SLIGHTLY STICKY
FS-FOOT SLOPE		L-LOAM			
N-NOSE SLOPE	III	SI-SILT-	0.6 - 0.3	FI-FIRM	S-STICKY
H-HEAD SLOPE		SIL-SILT LOAM			
CC-CONCLAVE SLOPE	IV	CL-CLAY LOAM	0.4 - 0.1	VFI-VERY FIRM	VS-VERY STICKY
CV-CONVEX SLOPE		SCL-SANDY CLAY LOAM			
T-TERRACE		SICL-SILTY CLAY LOAM		EFI-EXTREMELY FIRM	NP-NON-PLASTIC
FP-FLOOD PLAN					SP-SLIGHTLY STICKY
					P-PLASTIC
					VP-VERY PLASTIC

STRUCTURE	MINERALOGY
SG-SINGLE GRAIN	SLIGHTLY EXPANSIVE
M-MASSIVE	
CR-CRUMB	EXPANSIVE
GR-GRANULAR	
SBK-SUBANGULAR BLOCKY	
ABK-ANGULAR BLOCKY	
PL-PLATY	
PR-PRISMATIC	

Show profile locations and other site features (dimensions, reference or benchmark, and North).

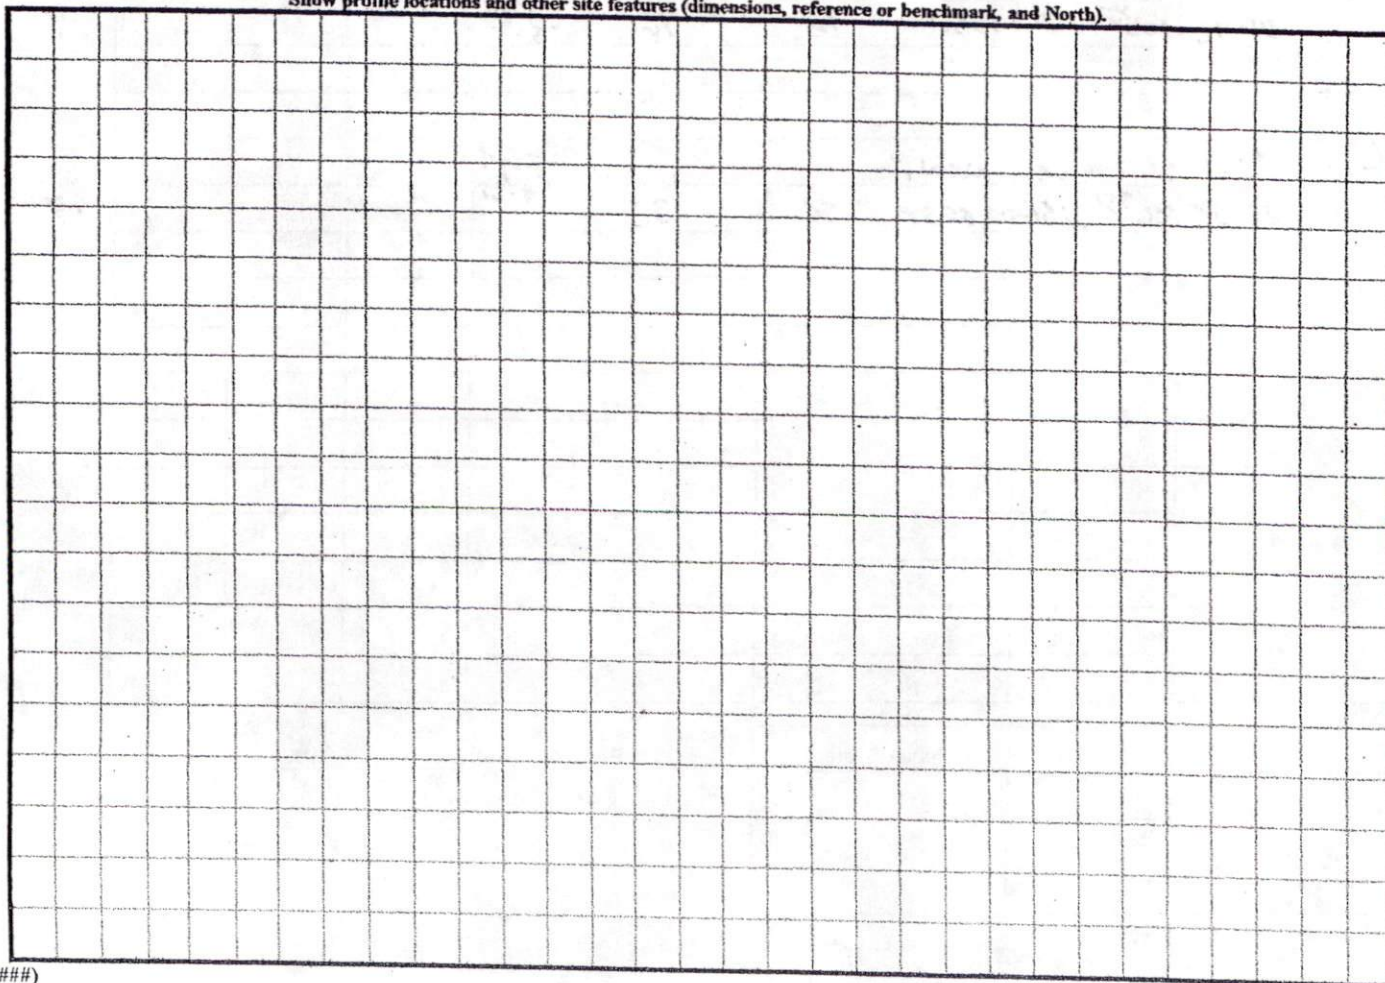

NOTES / LEGEND
 AREA BY COORDINATES
 THIS LOT IS NOT LOCATED IN A FLOOD HAZARD
 AREA AS DETERMINED BY FEMA. MAP # 37085C0010 D; ZONE X; EFF. DATE 4/18/96

EIP - EXISTING IRON PIPE
 EN - EXISTING NAIL
 R/W - RIGHT OF WAY
 ERS - EXISTING RAILROAD SPIKE
 PP - POWER POLE
 EIS - EXISTING IRON STAKE


SITE PLAN APPROVAL

DISTRICT RA30 USE DWMH

#BEDROOMS 3

Date 9-29-03 C. Williams

Zoning Administrator

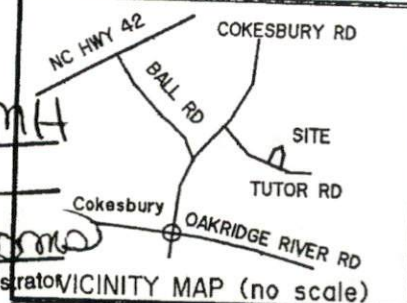


NOW OR FORMERLY
 LISA J. PRINCE
 TIMOTHY L. PRINCE
 MAP #2000-371

NOW OR FORMERLY
 ZELMA T. AUSLEY
 D.B. 682 PG. 726

NOW OR FORMERLY
 TIMOTHY D. RIDDLE
 BETHANY T. RIDDLE
 P.C. F SLIDE 609B

MICHAEL S. MIRE
 MAP BK. 2001-1442

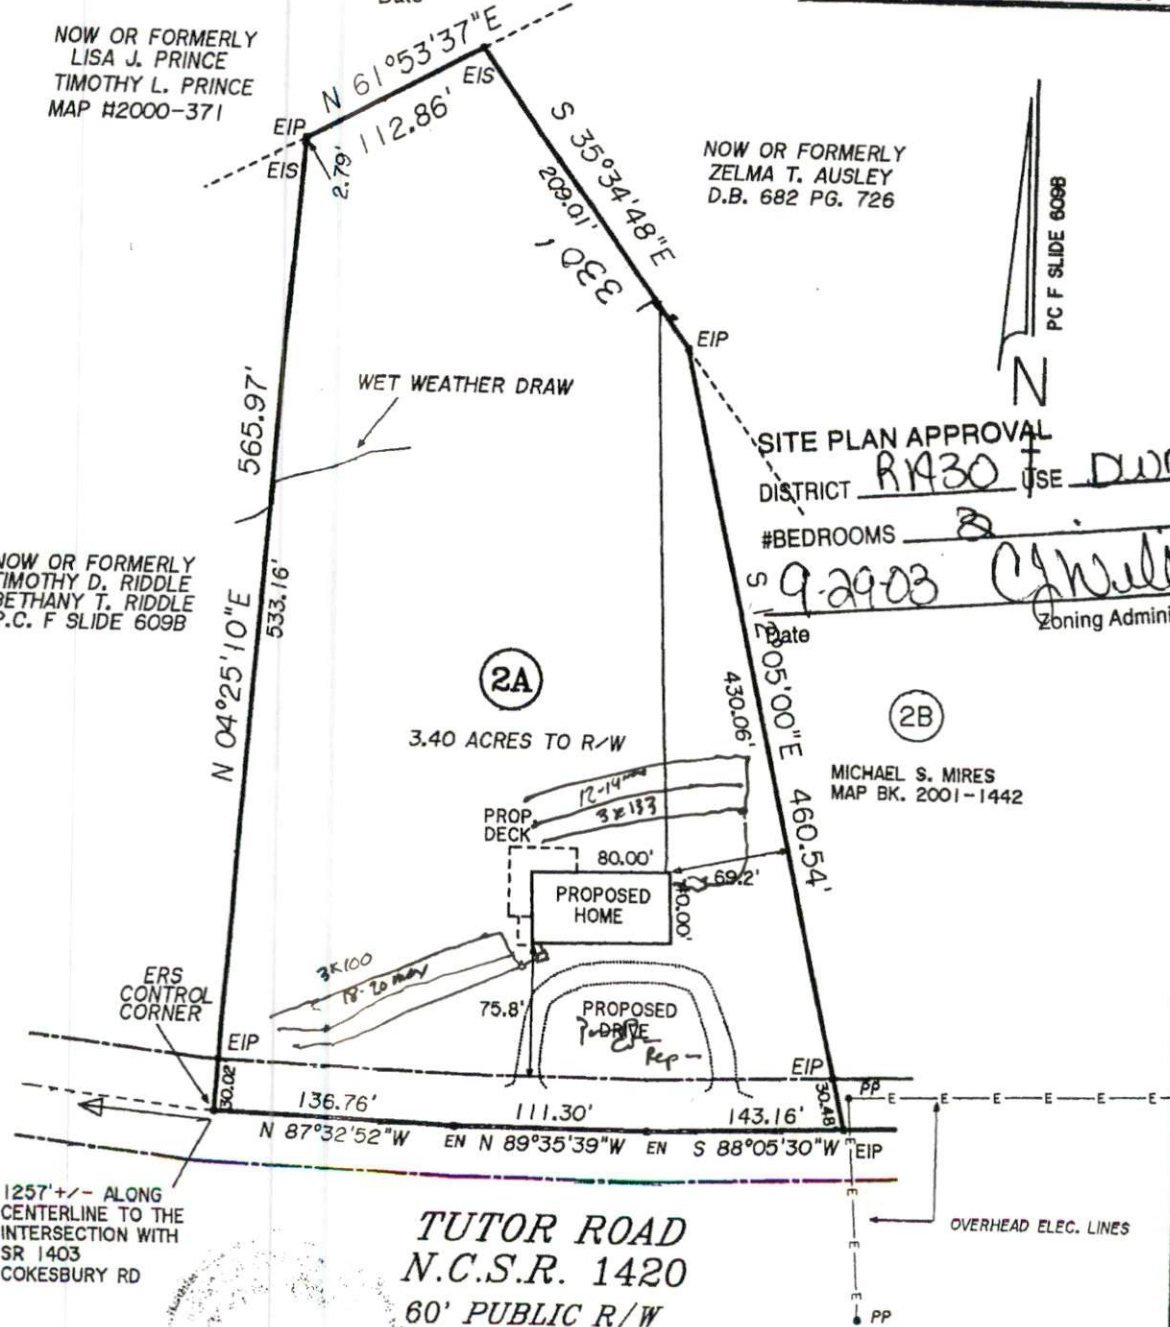

TUTOR ROAD
N.C.S.R. 1420
60' PUBLIC R/W

1257' +/- ALONG
 CENTERLINE TO THE
 INTERSECTION WITH
 SR 1403
 COKEBURY RD

PROPOSED PLAN FOR
VICKIE SUE EDWARDS
 404 TUTOR ROAD, EQUAY-VARINA, 27526
 LOT 2A MAP # 2001-1442
 BUCKHORN TOWNSHIP
 HARNETT COUNTY - NORTH CAROLINA
 SCALE: 1" = 100' - SEPT. 25, 2003

I, BENTON W. DEWAR CERTIFY THAT THIS PLAT WAS DRAWN UNDER
 MY SUPERVISION FROM AN ACTUAL SURVEY MADE UNDER MY
 SUPERVISION; THAT THE RATIO OF PRECISION IS 1:10,000;
 THAT THE BOUNDARIES NOT SURVEYED ARE SHOWN AS BROKEN LINES