

HTE# 12-5-29520

Harnett County Department of Public Health

Improvement Permit

27125

A building permit cannot be issued with only an Improvement Permit

ISSUED TO: Jeff Lucas PROPERTY LOCATION: Tim Currin Rd
NEW ☒ REPAIR ☐ EXPANSION ☐ SUBDIVISION _____ LOT # 1
Type of Structure: MH 28x56' Site Improvements required prior to Construction Authorization Issuance: _____
Proposed Wastewater System Type: Conventional
Projected Daily Flow: 360 GPD
Number of bedrooms: 3 Number of Occupants: 6 max
Basement ☐ Yes ☒ No
Pump Required: ☐ Yes ☒ No ☐ May be required based on final location and elevations of facilities
Type of Water Supply: ☐ Community ☒ Public ☐ Well Distance from well _____ feet Permit valid for: ☒ Five years
Permit conditions: _____ ☐ No expiration

Authorized State Agent: Bryan McSwain, RCHS Date: 8/17/2012 SEE ATTACHED SITE SKETCH
The issuance of this permit by the Health Department in no way guarantees the issuance of other permits. The permit holder is responsible for checking with appropriate governing bodies in meeting their requirements. This site is subject to revocation if the site plan, plat, or the intended use changes. The Improvement Permit shall not be affected by a change in ownership of the site. This permit is subject to compliance with the provisions of the Laws and Rules for Sewage Treatment and Disposal and to conditions of this permit.

Construction Authorization

(Required for Building Permit)

The construction and installation requirements of Rules .1950, .1952, .1954, .1955, .1956, .1957, .1958, and .1959 are incorporated by references into this permit and shall be met. Systems shall be installed in accordance with the attached system layout.

ISSUED TO: Jeff Lucas PROPERTY LOCATION: Tim Currin Rd
SUBDIVISION _____ LOT # 1
Facility Type: MH ☒ New ☐ Expansion ☐ Repair
Basement? ☐ Yes ☐ No Basement Fixtures? ☐ Yes ☐ No
Type of Wastewater System** Conventional (Initial) Wastewater Flow: 360 GPD
(See note below, if applicable ☐) Pump to 25% Reduction System (Repair)
Installation Requirements/Conditions
Septic Tank Size 1000 gallons Number of trenches 3
Pump Tank Size _____ gallons Exact length of each trench 100 feet
Trenches shall be installed on contour at a Trench Spacing: 9 Feet on Center
Maximum Trench Depth of: 24 inches Soil Cover: 12 inches
(Trench bottoms shall be level to $\pm 1/4"$ (Maximum soil cover shall not exceed 36" above the trench bottom)
in all directions)
Pump Requirements: _____ ft. TDH vs. _____ GPM Aggregate Depth: 6 inches below pipe
2 inches above pipe
Conditions: _____ 12 inches total

WATER LINES (INCLUDING IRRIGATION) MUST BE 10FT. FROM ANY PART OF SEPTIC SYSTEM OR REPAIR AREA.
NO UTILITIES ALLOWED IN INITIAL OR REPAIR DRAIN FIELD AREA.

**If applicable: I understand the system type specified is different from the type specified on the application. I accept the specifications of this permit.

Owner/Legal Representative Signature: _____ Date: _____

This Construction Authorization is subject to revocation if the site plan, plat, or the intended use changes. The Construction Authorization shall not be transferred when there is a change in ownership of the site. This Construction Authorization is subject to compliance with the provisions of the Laws and Rules for Sewage Treatment and Disposal and to the conditions of this permit. SEE ATTACHED SITE SKETCH

Authorized State Agent: Bryan McSwain, RCHS Date: 8/17/2012
Construction Authorization Expiration Date: 8/17/2017


HTE# 12-5-29520

Permit # 27/25

Harnett County Department of Public Health Site Sketch

ISSUED TO: Jeff Lucas PROPERTY LOCATOR: Tim Currin Rd.
SUBDIVISION _____ LOT # 1

Authorized State Agent: [Signature] REHS Date: 8/17/2012

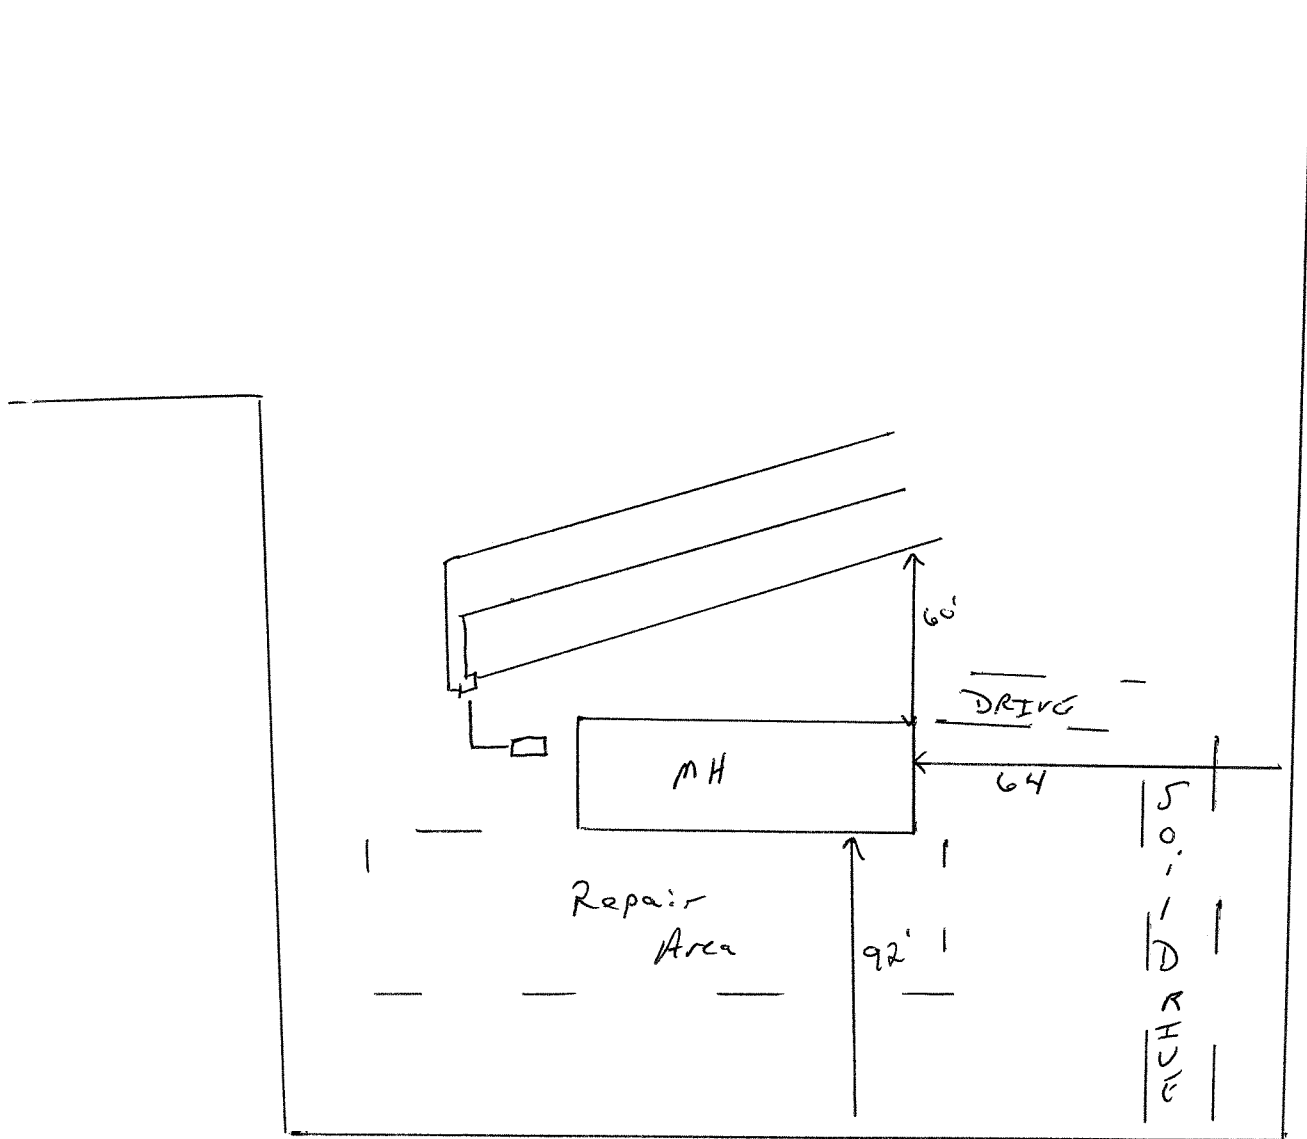

Tim Currin Rd.

*Not to scale