

JIMMY N. JOHNSON
Deed Book 3544, Page 417

TRACT TWO
RESIDUAL
NOT SURVEYED


Page 704
Map # 2006-821
Map # 2003-411

Deed Bo
M
ANTONIK
Deed Book
Mai

Handwritten signature
CP

Only Administrator
LZO
#BEDROOMS 4
DISTRICT R-30
SITE PLAN APPROVAL
USE SFD

625.88'
N 83°10'32" W
Y. N. JOHNSON
Deed Book 3544, Page 417
TRACT ONE

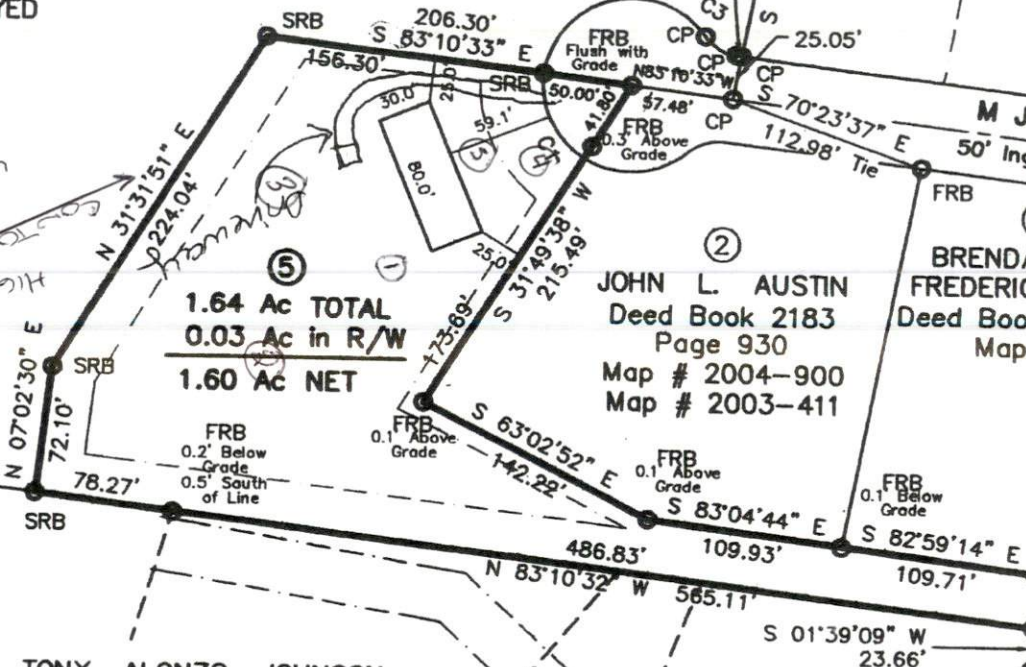

1.64 Ac TOTAL
0.03 Ac in R/W
1.60 Ac NET

JOHN L. AUSTIN
Deed Book 2183
Page 930
Map # 2004-900
Map # 2003-411

BRENDA S. JOHNSON
FREDERICK H. JOHNSON
Deed Book 1864, Page 824
Map # 2003-411

MAURICE L. H
Deed Book 2721,
Map # 2009

TONY ALONZO JOHNSON
Deed Book 1400, Page 389
Deed Book 2225, Page 456
Map # 2006-823

JIMMY N. JOHNSON
Deed Book 3544, Page 417
Deed Book 407, Page 15
Map # 2017-448

DEED REFERENCE:
Deed Book 3572, Page 806
Map # 2017-418

BEARING	CHORD LENGTH
19° W	53.76'
19° E	93.42'
11° E	20.41'