


118 Hobson Rd

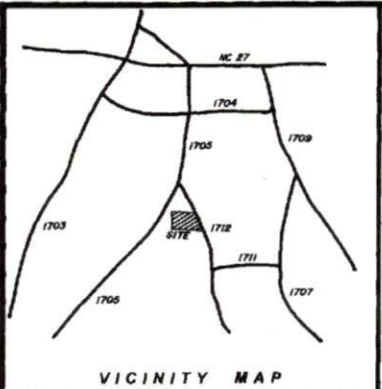

- LEGEND**
- Lines Surveyed
 - - - Lines Not Surveyed
 - EP — Existing Iron Pipe (Control Corners)
 - ES — Existing Iron Stake (Control Corners)
 - ECM — Existing Concrete Monument (Control Corners)
 - NS — New Iron Stake
 - PKM — P.K. Mark
 - NI — New Iron Pipe
 - RIW — Right of Way
 - DB — Dead Book
 - CM — Concrete Monument
 - ELS — Existing Lighthouse Stake

NORTH CAROLINA
HARNETT COUNTY

I, W. STANTON MASSENGILL, certify that this plat was drawn under my supervision from an actual survey made under my supervision (and description recorded in Book _____ page _____ MC.) (either) that the boundaries not surveyed are clearly indicated as drawn from information found in Book _____ page _____ that the ratio of precision as calculated is 1: 100000., that this plat was prepared in accordance with G. S. 47-30 as amended. Witness my original signature, registration number and seal this 20 day of Feb, A.D., 2006

Seal of W. Stanton Massengill
 W. Stanton Massengill
 Surveyor
 Registration Number: L-2472
 I hereby certify a signature of law within the area of a jurisdiction as a condition that I am eligible as a

NORTH CAROLINA
HARNETT COUNTY

Shirley K. Bennett, Review Officer of Harnett County, certify that the map or plan to which this certification is affixed meets all statutory requirements for recording.

Date: 3-6-06
 Review Officer: Shirley K. Bennett

NORTH CAROLINA
HARNETT COUNTY

Filed for Registration at 11:08 A.M. March 6, 2006
 in the Register of Deeds Office, Recorded in Book 2006-178
Kimberly S. Harcourt, Alma M. Lee, Deputy
 Register of Deeds

Certificate of Ownership and Destruction - hereby certify that I, the owner of the property shown and described herein, unless it is located in the jurisdiction of HARNETT County and that I hereby waive this certificate plus, with my sign consent, authorized without further release, that and authorized all interests, claims, liens, and other titles and encumbrances in public or private use to be noted.

W. Stanton Massengill, Agent 2-20-06
 DATE

DEPARTMENT OF TRANSPORTATION
 DIVISION OF HIGHWAYS
 NO APPROVAL NECESSARY
R.R. 8/1000/1200
 3-2-2006

JAMES KENNY STEWART
 and wife ALMA A. STEWART
 DB 1824 PG 518

TEDDY S. STRICKLAND and
 REBECCA LEE
 DB 92 PG 218

WILLIAM L. PERRY
 DB 914 PG 97

REGINA BEASLEY
 DB 532 PG 80

DOROTHY BAREFOOT
 DEED REFERENCE 2003E - 8


SILAS NEIGHBORS and others
 DB 1353 PG 494

THE LOTS ON THIS PLAN HAVE BEEN EVALUATED BY A PRIVATE CONSULTANT BASED ON THE REVIEW OF AIRPHOTOS THAT WERE OBTAINED FROM AERIAL PHOTOGRAPHERS. NOTE THAT THE APPROVAL FOR THIS PLAN IS SUBJECT TO THE APPROVAL OF THE HARNETT COUNTY PLANNING DEPARTMENT. THE PLANNING DEPARTMENT IS BEING ADVISED OF THIS PLAN AND THAT THIS PLAN HAS BEEN APPROVED FOR RECORDING IN THE REGISTER OF DEEDS IN HARNETT COUNTY.

DATE: 3-6-06

LINE TABLE

L1	S 22° 08' 36" E	158.22'
L2	N 82° 12' 15" W	35.43'
L3	S 24° 20' 12" E	159.42'
L4	S 82° 12' 13" E	35.43'
L5	S 24° 20' 12" E	170.96'
L6	N 82° 12' 13" W	35.43'
L7	S 24° 20' 12" E	227.00'
L8	N 82° 34' 51" W	39.88'
L9	S 24° 20' 12" E	13.94'
L10	S 24° 11' 58" E	21.00'
L11	N 82° 54' 21" W	35.11'
L12	S 24° 11' 58" E	7.01'
L13	S 82° 01' 58" E	130.01'
L14	S 20° 51' 04" E	89.05'
L15	N 82° 55' 47" W	33.80'

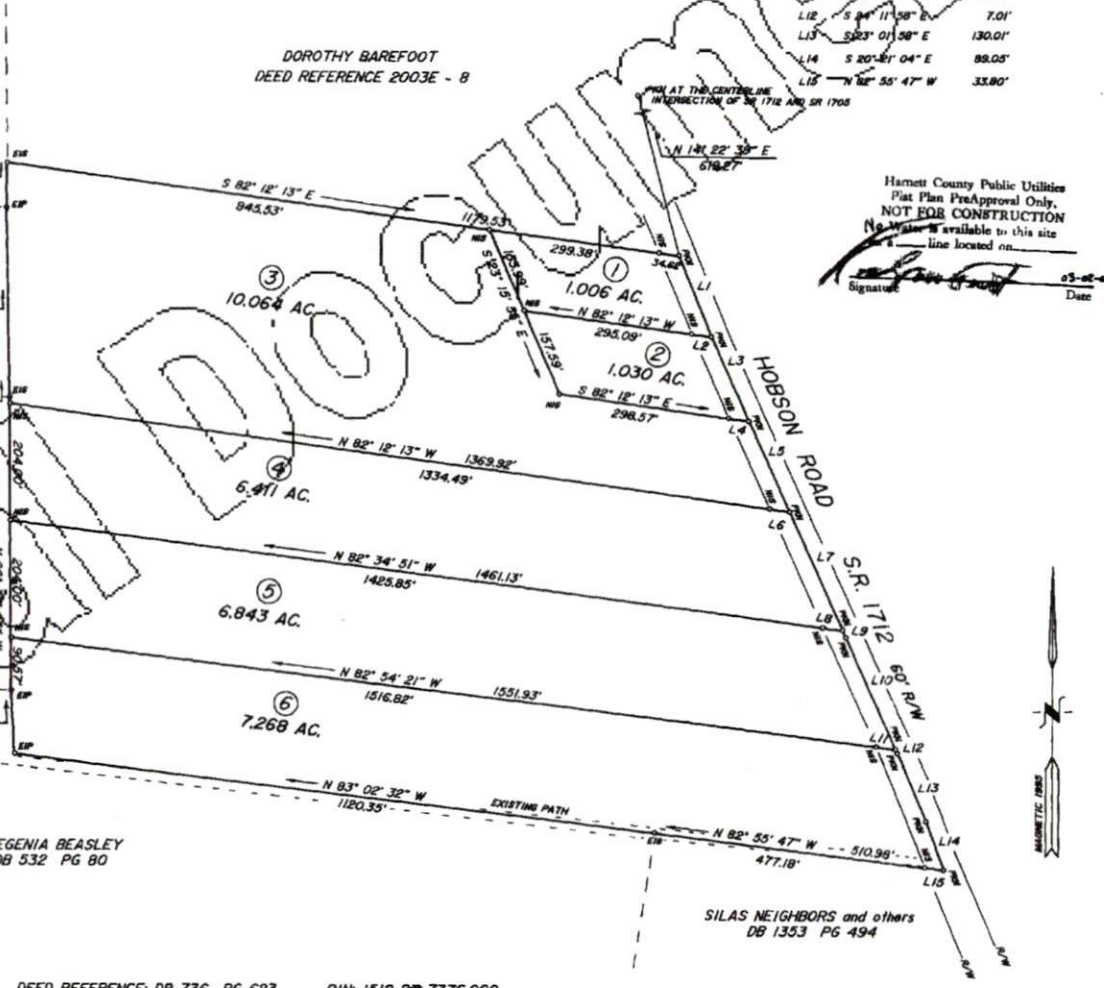

Harnett County Public Utilities
 Plat Plan PreApproval Only.
 NOT FOR CONSTRUCTION
 No Water available to this site
 _____ line located on _____
 Signature: _____ Date: 03-06-06

DEED REFERENCE: DB 736 PG 623 PIN: 1518-87-7376.000		PROPERTY OF ROY H. DUNN		W. STANTON MASSENGILL, P.L.S. 7193 STRICKLAND'S CROSSROADS ROAD FOUR OAKS, N.C. 27524 919-894-2584	
REVISIONS	TOWNSHIP: AVERASBORO	COUNTY: HARNETT	DATE: 2-20-2006	SURVEYED BY: WSM	FIELD BOOK 100-51
75' 0 150'	STATE: NORTH CAROLINA	SCALE: 1" = 150'	DRAWN BY: WSM	CHECKED & CLOSURE BY: WSM	DRAWING NO. 06-10-B
SCALE	ZONE: RA-30	TAX MAP:	PARCEL:		

MAP # 2006-178



KIMBERLY S. HARGROVE
REGISTER OF DEEDS, HARNETT
305 W CORNELIUS HARNETT BLVD
SUITE 200
LILLINGTON, NC 27546

Filed For Registration: 03/08/2006 11:08:17 AM

Book: PLAT 2006 Page: 178-179

Document No.: 2006003759

MAP 2 PGS \$21.00

Recorder: ELMIRA MCLEAN

State of North Carolina, County of Harnett

KIMBERLY S. HARGROVE, REGISTER OF DEEDS

DO NOT DISCARD

2006003759

2006003759