


CURVE TABLE				
CURVE	LENGTH	RADIUS	CHD DIR	CHORD
C8	21.81	25.00	N35°02'39"W	21.13
C9	62.81	45.00	N20°03'18"W	57.83
C10	47.07	45.00	N49°53'55"E	44.95

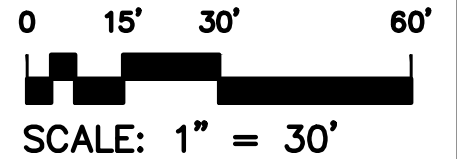

IVERCON, INC.
 PO Box 64778 Fayetteville, NC 28306 910-717-5076-ph 910-223-1395-fax

PROJECT FOR:
Sweetwater-Lot #19
 PLAN : Hampton Design