




VICINITY MAP
(NO SCALE)

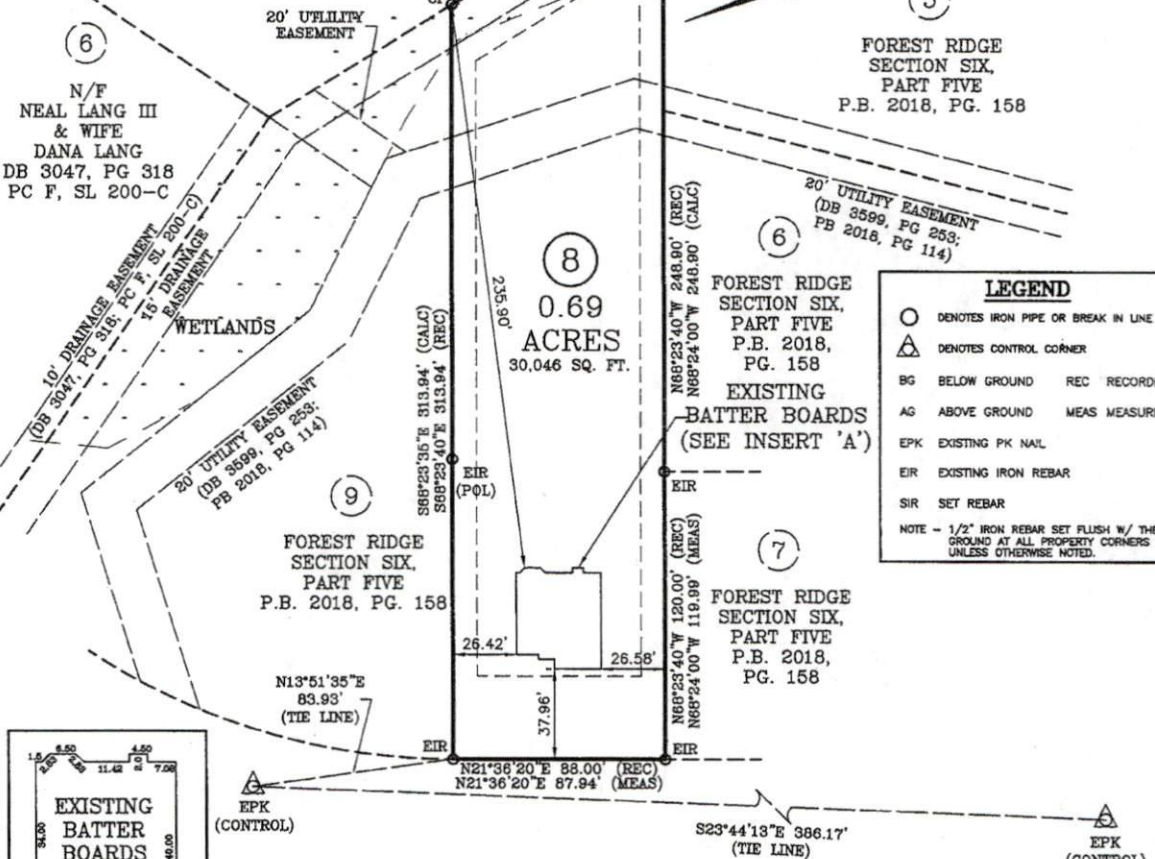

LEGEND

- DENOTES IRON PIPE OR BREAK IN LINE
- △ DENOTES CONTROL CORNER
- BG BELOW GROUND REC RECORDED
- AG ABOVE GROUND MEAS MEASURED
- EPK EXISTING PK NAIL
- EIR EXISTING IRON REBAR
- SIR SET REBAR

NOTE - 1/2" IRON REBAR SET FLUSH W/ THE GROUND AT ALL PROPERTY CORNERS UNLESS OTHERWISE NOTED.




INSERT 'A'
SCALE: 1" = 30'

MELODY LANE
50 FT. R/W
(PUBLIC & UTILITY ACCESS)

FOUNDATION SURVEY


PLOT PLAN FOR: JSJ BUILDERS
ADDRESS: MELODY LANE
CITY OF: CAMERON, NC
COUNTY OF: HARNETT

TOWNSHIP OF: ANDERSON CREEK
DATE: DECEMBER 3RD, 2018
SCALE: 1" = 50'
REFERENCE: LOT 8
FOREST RIDGE SECTION SIX, PART FIVE
P.B. 2018, PG. 158

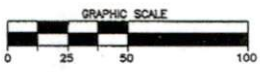

Larry King & Associates, R.L.S., P.A.
P.O. Box 53787
1333 Morganton Road, Suite 201
Fayetteville, NC 28305
Phone: (910)483-4300
Fax: (910)483-4052
www.LKandA.com
NC Firm License C-0887

"I certify that this map was drawn under my supervision from an actual survey made under my supervision (deed description recorded in Plat Book 2018, Page 158 or other reference source as shown); that the boundaries not surveyed are indicated as drawn from information in Book and page as referenced above that the ratio of precision or positional accuracy is as indicated and that this map meets the requirements of The Standards of Professional Surveying in North Carolina (21 NCAC 56.1600)."

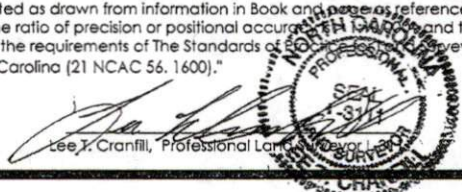

K:\adsk\proj\JSJ BUILDERS\FOREST RIDGE\LOT 8\dwg\LOT 8 - FOUNDATION.dwg, 12/3/2018 2:34:57 PM, landerson, 1:50