


- LEGEND**
- AC=AIR CONDITIONING UNIT
  - BOC=BACK OF CURB
  - CATV=CABLE TV
  - CB=CATCH BASIN
  - DW=CONC DRIVEWAY
  - EB=ELECTRIC BOX
  - EM=ELECTRIC METER
  - EOP=EDGE OF PAVEMENT
  - EP=ELECTRIC PEDESTAL
  - FH=FIRE HYDRANT
  - LP=LIGHT POLE
  - MTR=METER
  - PO=PORCH
  - RCP=REINFORCED CONC PIPE
  - R/W=RIGHT OF WAY
  - SCO=CLEANOUT
  - SW=SIDEWALK
  - PP=POWER POLE
  - TP=TELEPHONE PEDESTAL
  - TF=TRANSFORMER
  - WM=WATER METER
  - EIP=EXISTING IRON PIPE
  - IRON PIPE SET
  - EIR=EXISTING IRON ROD

THIS SURVEY IS OF AN EXISTING PARCEL OR PARCELS OF LAND AND DOES NOT CREATE A NEW STREET OR CHANGE AN EXISTING STREET.

*Shawn T. Rumberger* 2/15/19  
 SHAWN T. RUMBERGER, PL L-4909 DATE




THIS MAP IS ONLY INTENDED FOR THE PARTIES AND PURPOSES SHOWN. THIS MAP IS NOT FOR RECORDATION. NO TITLE REPORT PROVIDED.

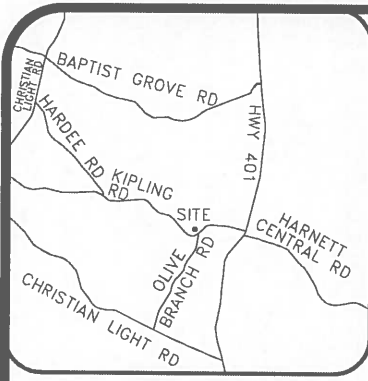

VICINITY MAP (NTS)

- SETBACKS**
- FRONT 35'
  - SIDE 10'
  - REAR 25'
  - SIDE STREET 20'

N/F  
 GLENN WEAVER  
 D.B. 3102, PG. 671

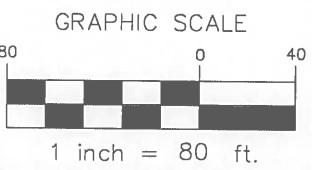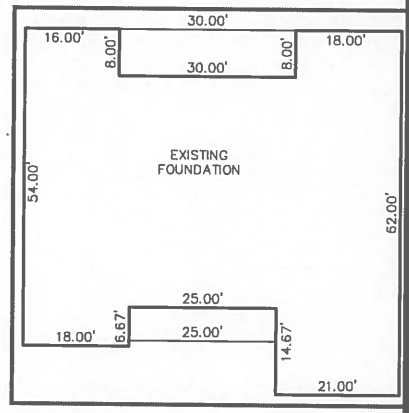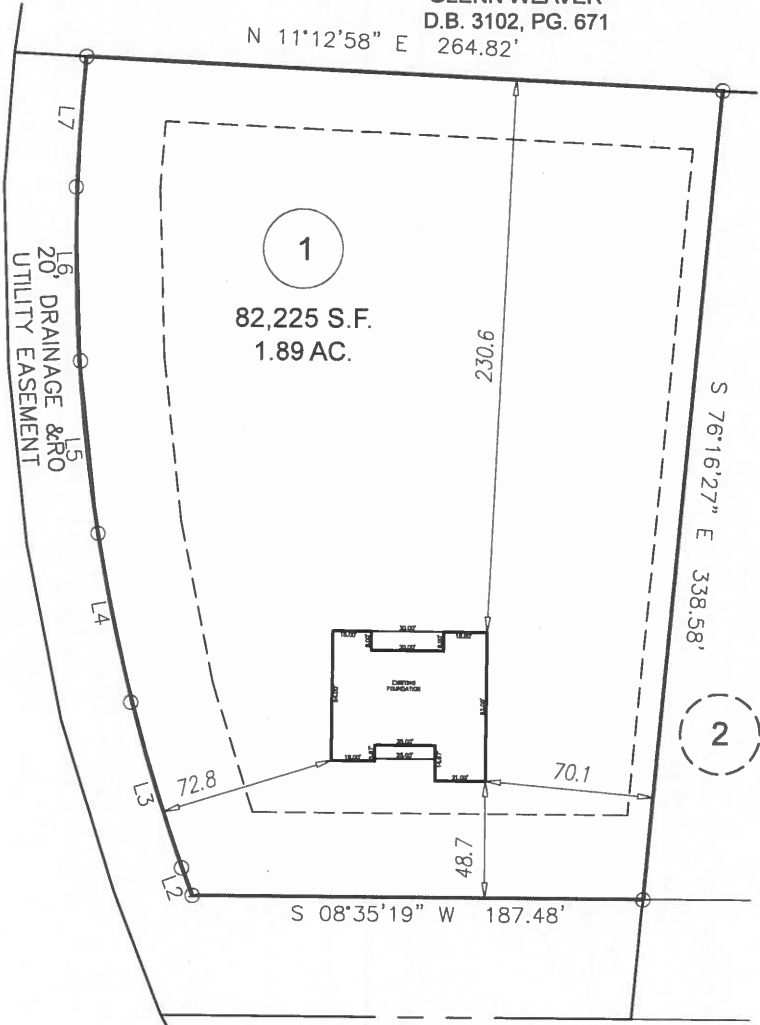

LINE	BEARING	DISTANCE
L2	S 77°08'22" W	55.01'
L3	S 81°01'19" W	72.06'
L4	S 87°06'56" W	71.82'
L5	N 87°38'29" W	72.40'
L6	N 83°12'45" W	72.40'
L7	N 77°19'10" W	54.65'

FOUNDATION SURVEY

<b>ECLSL</b>	PROJECT:	RED DOOR HOUSER
	DRAWN BY:	SEER
	SCALE:	1"=80'
	DATE:	02-13-19

FOR  
 RED DOOR HOMES  
 KIPLING ROAD FUQUAY-VARINA NC 27526  
 LOT 01 WILLOW STONE DRIVE  
 HECTOR'S CREEK TWP., HARNETT CO., NC  
 P.B. 2018, PG. 166

**ECLSL**  
 GLOBAL, INC.  
 U.S. VETERAN-OWNED  
 19 N MCKINLEY ST  
 COATS, NC 27521  
 910.897.3257 ECLSLGLOBALINC.COM  
 910.897.2329 (FAX) CO#C-4175