


Vicinity Map
(Not to Scale)

LEGEND

- R/W-RIGHT OF WAY
- DB-DEED BOOK
- PG-PAGE
- PROP-PROPOSED
- SF-SQUARE FEET
- AC-ACRE(S)
- CONC-CONCRETE
- ESMT-EASEMENT
- PL-PROPERTY LINE
- PC-PLAT CABINET

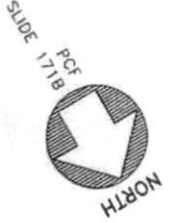


(83)
CAROLINA LAKES
PH 7, BLK S
PC F, SLIDE 171-B

(82)
CAROLINA LAKES
PH 7, BLK S
PC F, SLIDE 171-B

(73)
CAROLINA LAKES
PH 7, BLK S
PC F, SLIDE 171-B

(75)
CAROLINA LAKES
PH 7, BLK S
PC F, SLIDE 171-B

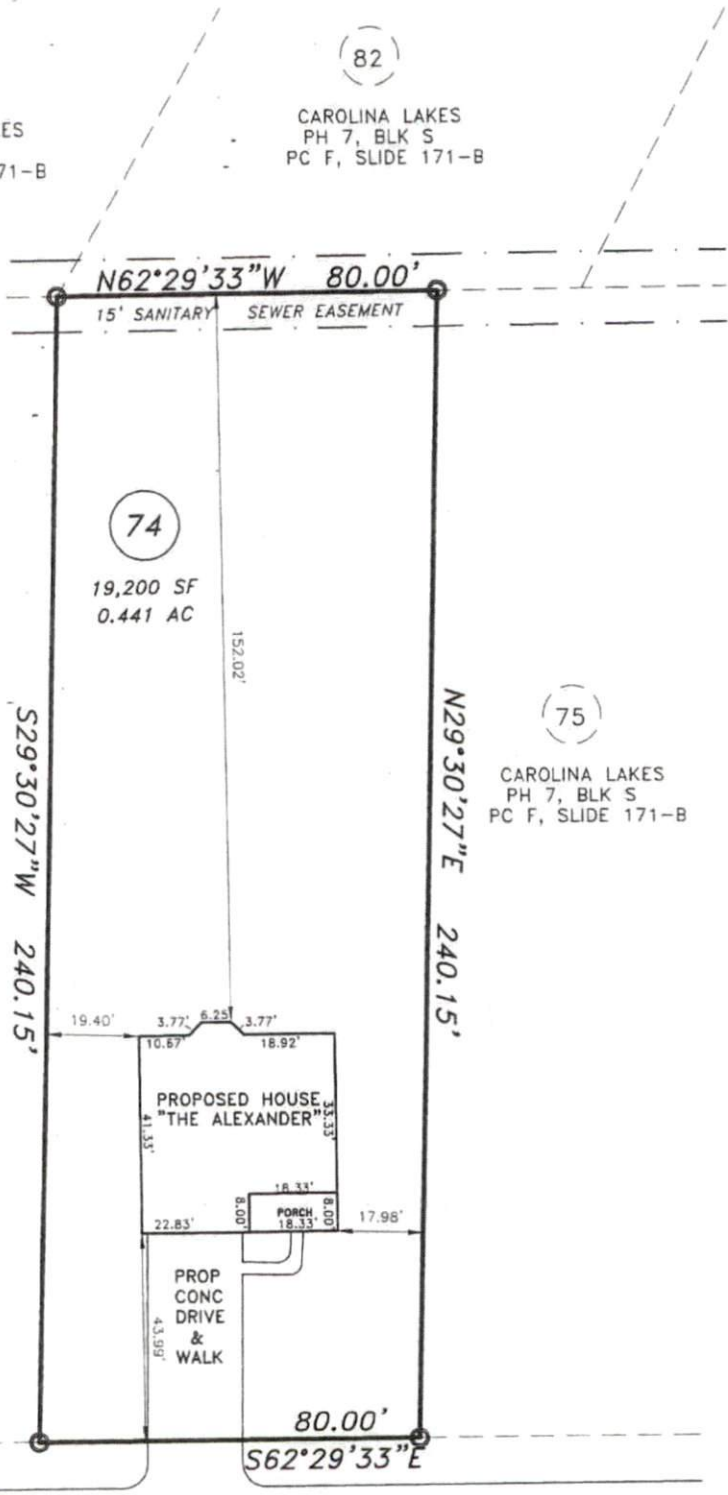

PINE WINDS
50' PRIVATE R/W

PLOT PLAN

PREPARED FOR: MICHAEL RYAN HOMES
ADDRESS: 130 PINE WINDS

TOWNSHIP: BARBECUE
DATE: MAY 10, 2018

