

~ 106 Fisher Road, Lillington ~  
 Lot 7, South Creek Subdivision  
 Map # 2018-274 thru 277

Survey For

## Signature Home Builders Inc.

Neill's Creek Twp. Harnett Co.

Scale: 1" = 40' Date: 10/02/2018

Surveyed & Mapped By

### STREAMLINE

## LAND SURVEYING, Inc.

NC FIRM C-1898  
 870 NC 55 W, Coats, N.C. 27521  
 Phone: 910-897-7715

### ~PRELIMINARY PLOT PLAN~

— Not an actual survey—

This plan represents proposed improvements to a lot of record. This plan is subject to review and approval by County Planning and Inspections Departments.


Revision: 1/30/2019 — House Plan  
 Revision: 2/20/2019 — Street Name

NOT FOR RECORDATION

Map # 2018-274 thru 277  
 NC GRID NAD 83 (2011)




Thomas H. & Lucy B. Baker  
 D.B. 1140, Pg. 383  
 P.C. #F, Slide 541-D

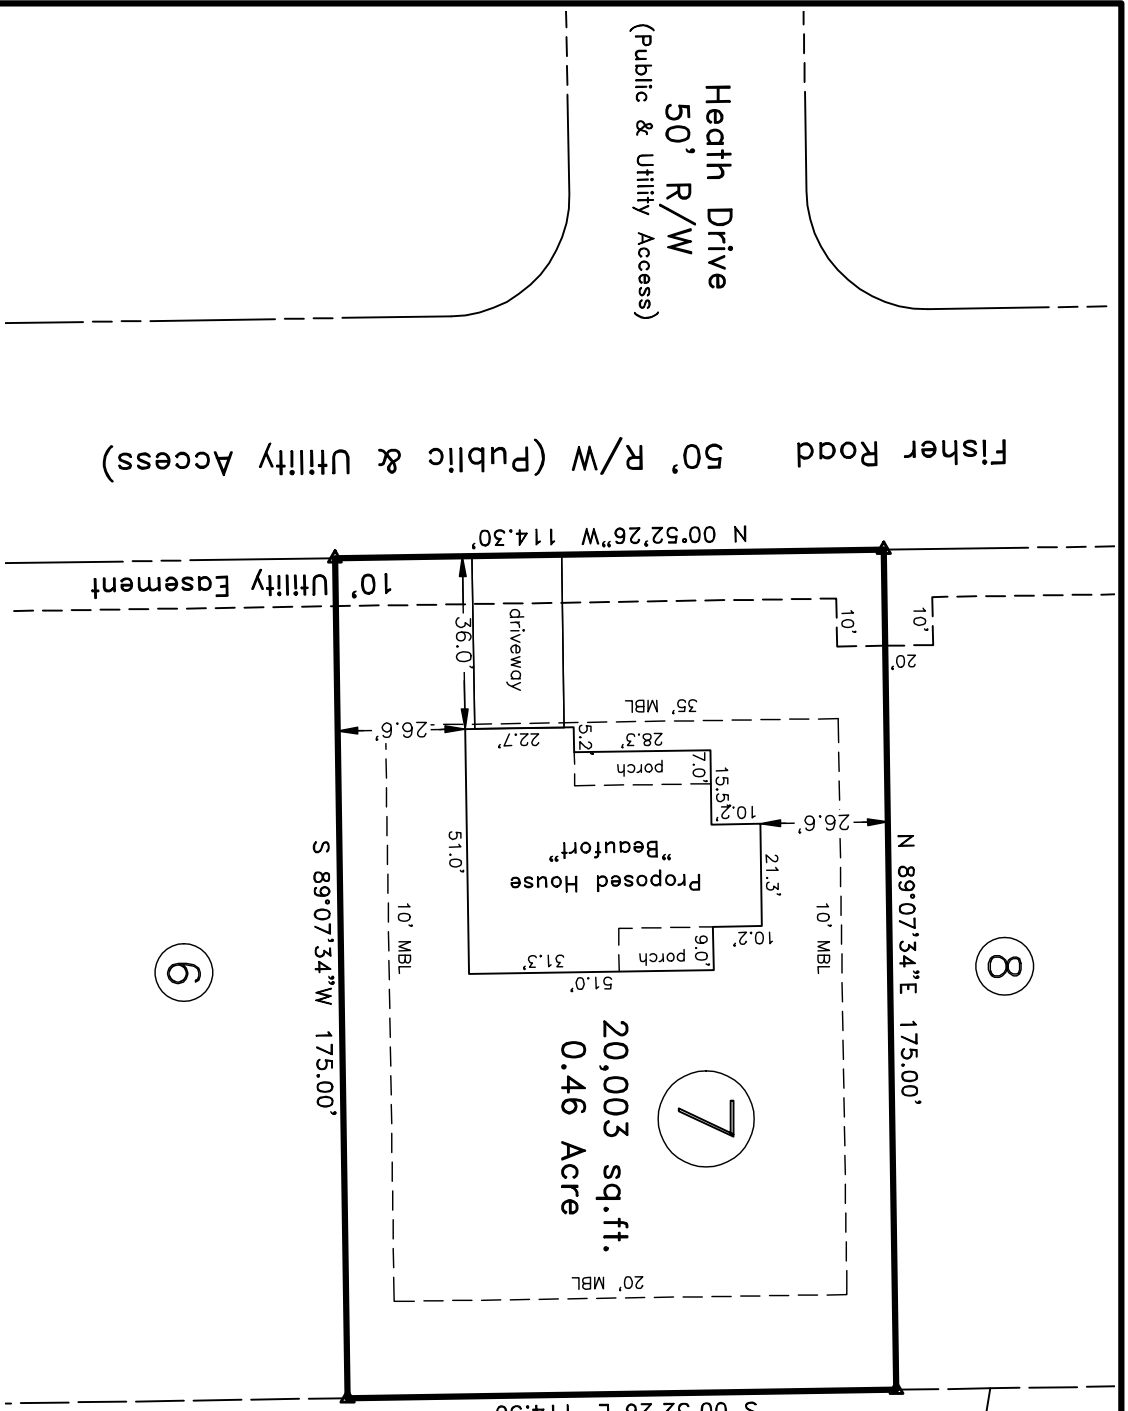

### LEGEND:

- Subject Boundary Line
- Adjoining Boundary Line
- R/W Right-of-Way Line
- C/L Centerline
- Easement Line
- MBL Minimum Building Line
- Calculated Point

Impervious Surface Limit:  
 5,817 SF per lot

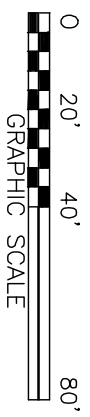

**FEMA FLOOD HAZARD STATEMENT**  
 The lot shown on this plat is not located within the FEMA 100 year Flood Hazard Area as shown on FEMA map No. 3720066000J  
 Effective date: 10/3/2006