



SFD 1811-0004

Revised  
Side plan  
12-21-18

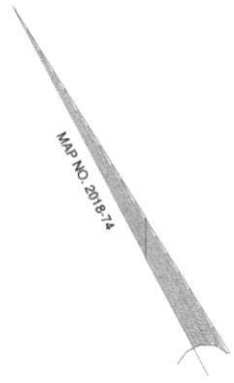

MAP NO. 2018-74

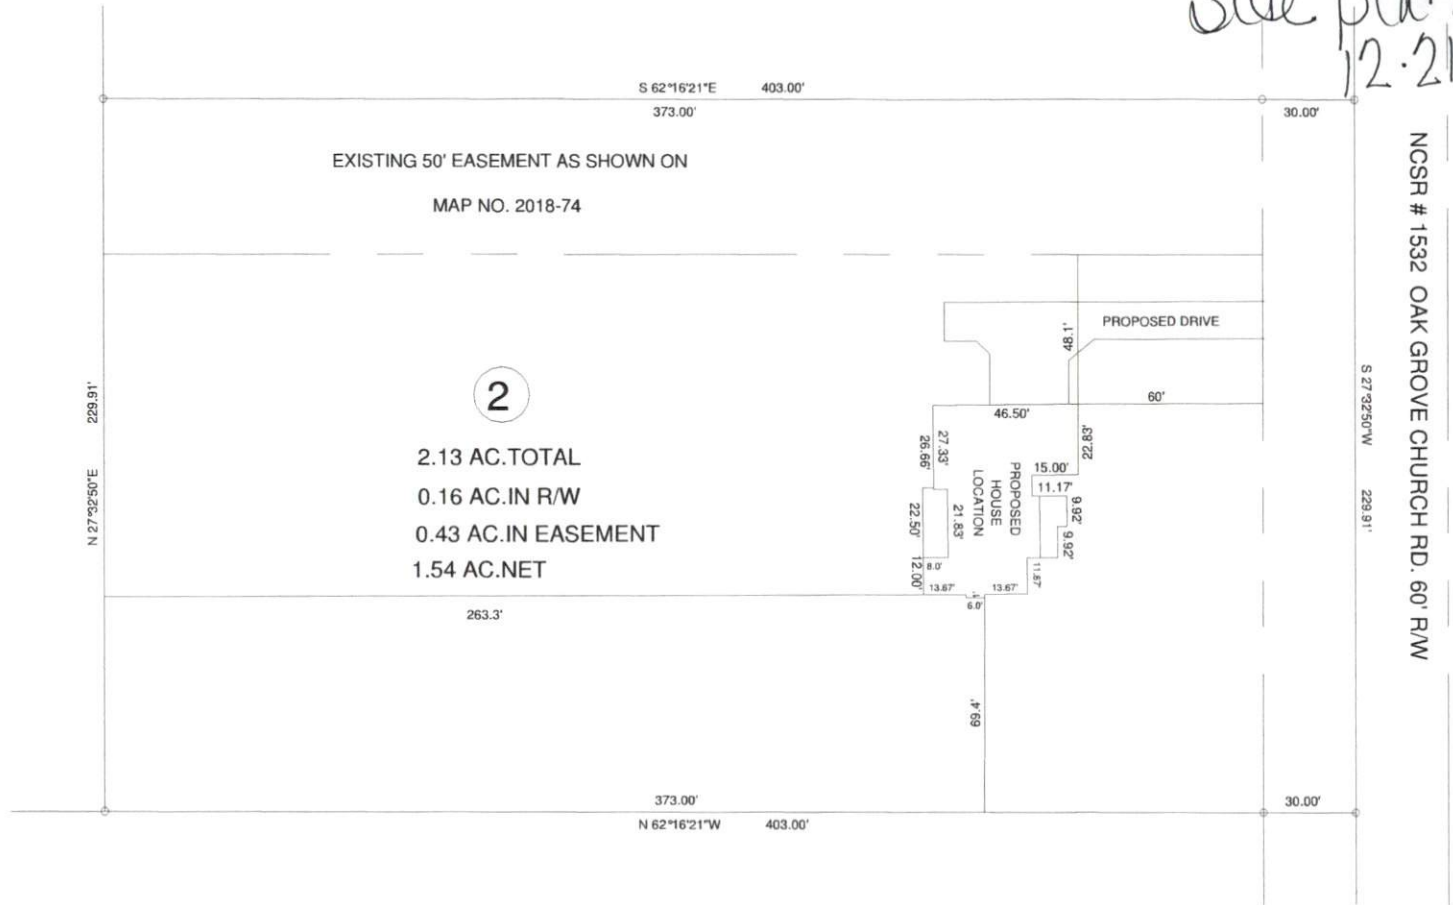

2

2.13 AC. TOTAL  
 0.16 AC. IN R/W  
 0.43 AC. IN EASEMENT  
 1.54 AC. NET

NCSR # 1532 OAK GROVE CHURCH RD. 60' R/W

DEED REFERENCE: DEED BK 3631, PAGE 134

MAP REFERENCE: MAP NO. 2018-74

MINIMUM BUILDING SETBACKS  
 FRONT YARD — 35'  
 REAR YARD — 20'  
 SIDE YARD — 10'  
 CORNER LOT SIDE YARD — 20'  
 MAXIMUM HEIGHT — 35'



SURVEY FOR:		BENNETT SURVEYS		F-1304	
PROPOSED PLOT PLAN - LOT - 2		1662 CLARK RD., LILLINGTON, N.C. 27546			
CAPPS MINOR S/D		(910) 893-5252			
TOWNSHIP	NEILL'S CREEK	COUNTY	HARNETT	15' 0 30'	
STATE	NORTH CAROLINA	DATE:	DECEMBER 20, 2018	SURVEYED BY:	
ZONED	RA-30	WATERSHED DISTRICT	WS-IV	SCALE: 1" = 60'	DRAWN BY: RVB
TAX PARCEL ID#:	040682 0208 02	CHECKED & CLOSURE BY:		FIELD BOOK	
PIN #	0681-37-6769.000			DRAWING NO.	
				18368	