

J.S. THOMPSON
ENGINEERING, INC

structural and geotechnical
custom residential design

January 11, 2019

Jamie Godwin
A & G Homes
2533 Raeford Road
Fayetteville, NC 28305

RE: All plans sealed by J.S. Thompson Engineering
Footings at garage doors for stem wall foundations


Dear Mr. Godwin:

The plans sealed by J.S. Thompson Engineering for A & G Homes were reviewed to address the garage door footing requirements on a stem wall foundation. In lieu of a continuous footing, a minimum 30" x 30" x 10" lug footing is to be installed at each end of the garage door opening unless a larger footing is indicated by the mono slab foundation page. This configuration will provide the required support for all applied loads.

Please call me if you have any questions.

Sincerely,

J.S. Thompson Engineering, Inc.
N.C. License No. C-1733

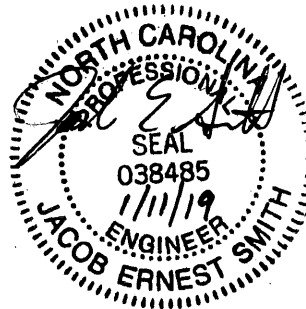

Whitney F. Boykin, E.I.

Jacob E. Smith, P.E.

