
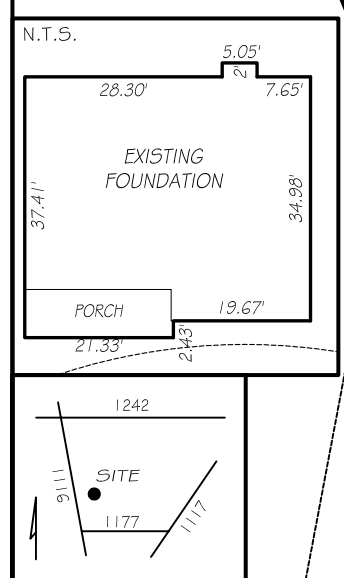


BK 2017 PG 392-398  
HARNETT CO. REGISTRY

I, NICHOLAS M. FRENCH, certify that under my direction and supervision this map was drawn from an actual field survey; that the error of closure of the survey as calculated by coordinates is 1: 10,000+; that the area shown hereon was calculated by coordinates.  
Witness my hand and seal this 12TH day of FEBRUARY 2019.

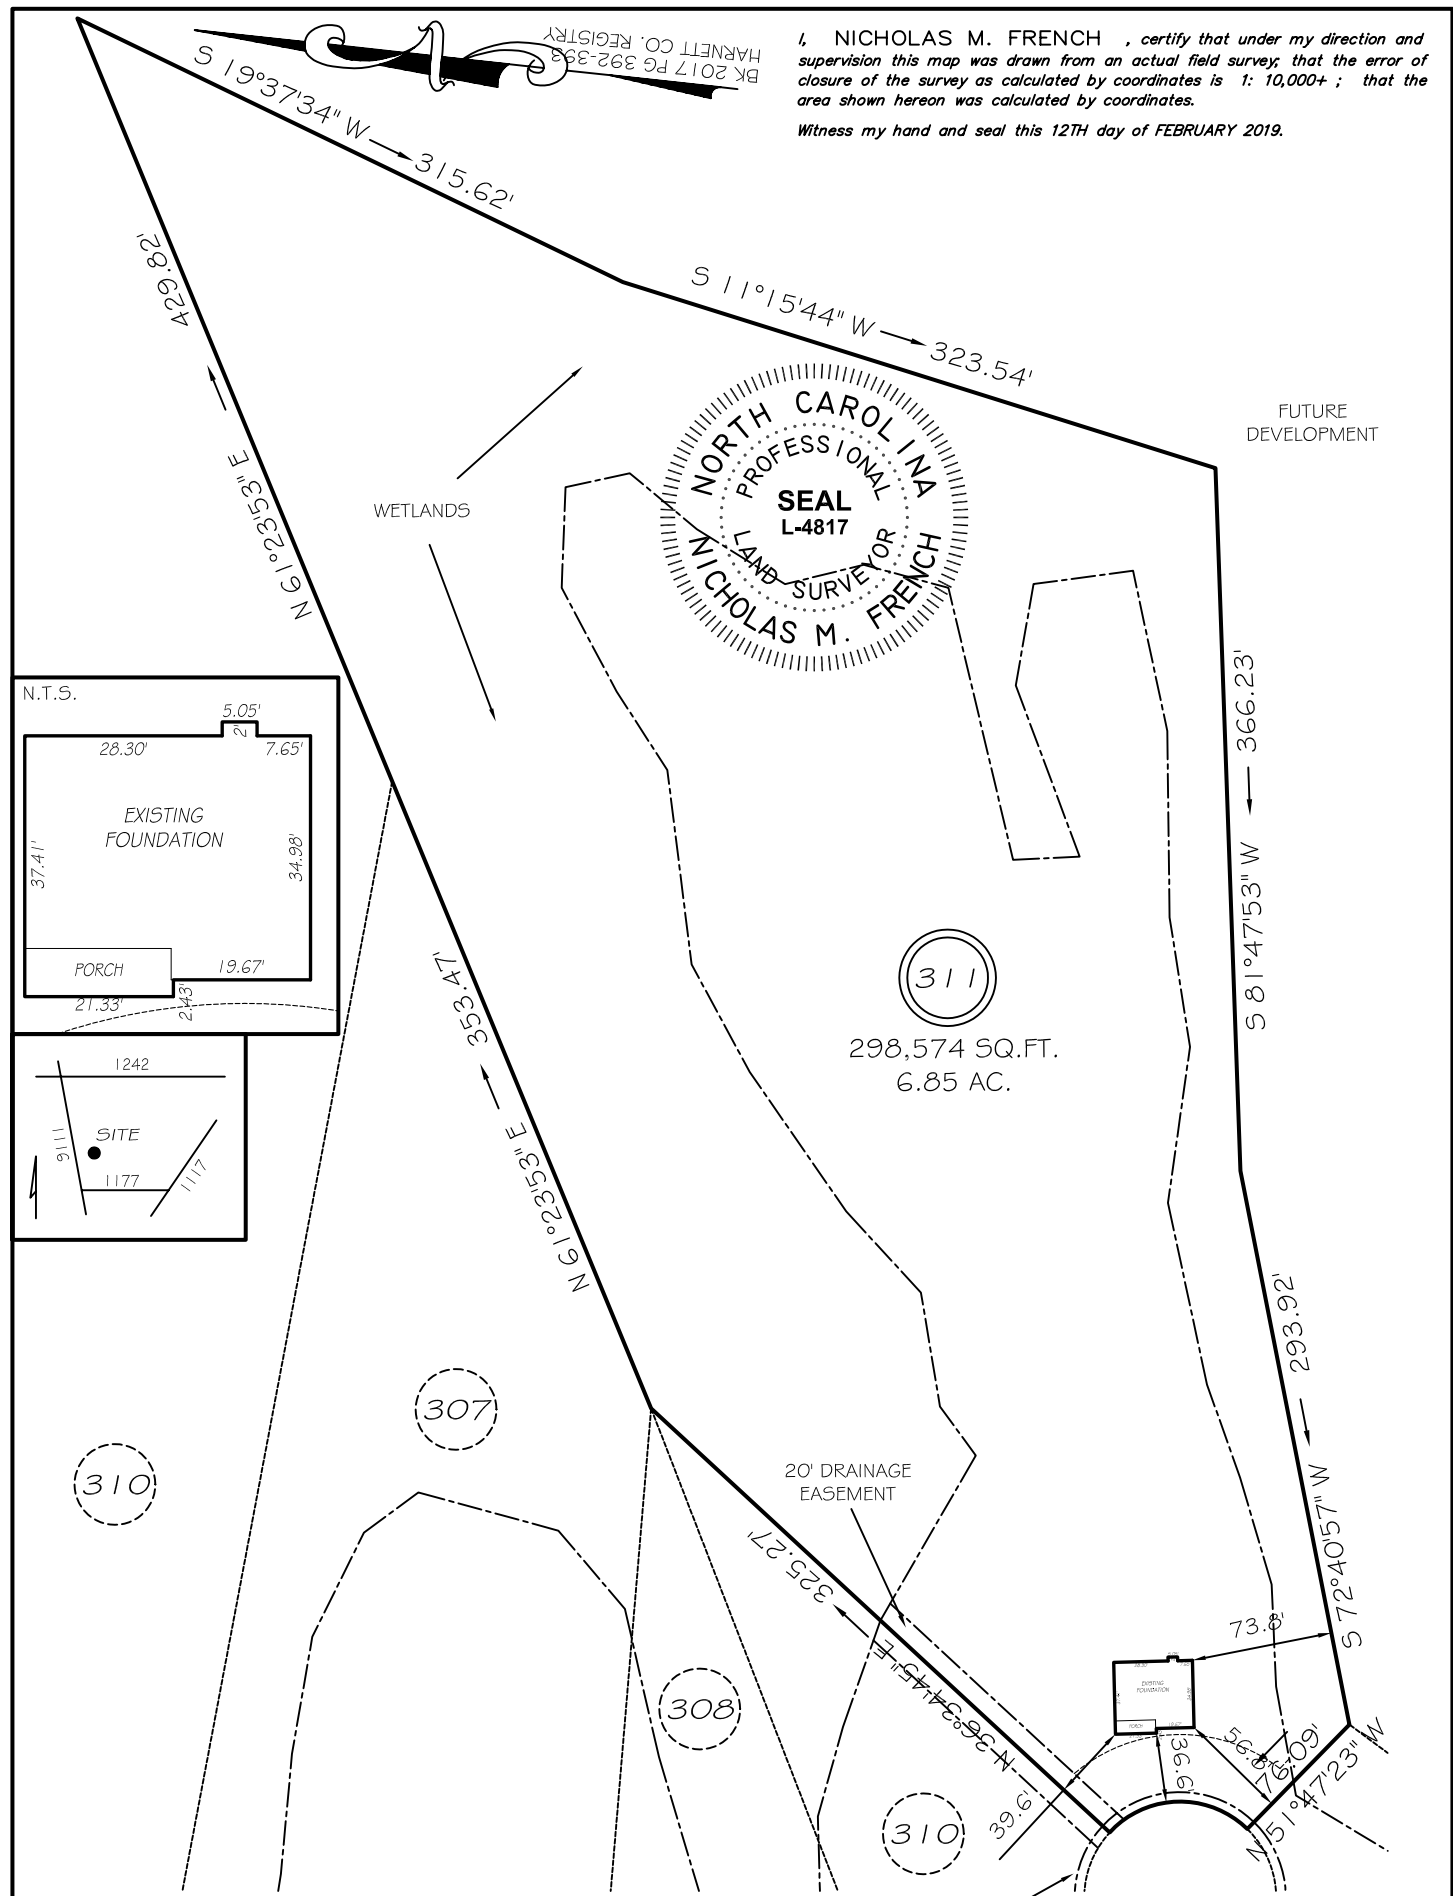

CI R=50.00' L=79.96' N07°36'19\"/>

THIS PROPERTY IS NOT LOCATED IN THE 100 YEAR FLOOD ZONE.

EIP	EXISTING IRON PIPE	FES	FLARED END SECTION	SET BACKS
IPS	IRON PIPE SET	WM	WATER METER	FRONT 35'
RAW	RIGHT OF WAY	CO	CLEAN OUT	REAR 25'
N/F	NOW OR FORMERLY	FH	FIRE HYDRANT	SIDE 10'
EIS	EXISTING IRON STAKE	CB	CATCH BASIN	

**GLS INC** GRIFFIN LAND SURVEYING, INC.  
P. O. BOX 148  
FUQUAY-VARINA, NC 27526  
(919) - 567 - 1963

DRAWN BY KDF

DATE 2/12/19

CHECKED BY NMF

SCALE 1" = 100'

**FOUNDATION SURVEY**  
FOR  
**H & H HOMES**  
**OAKMONT**  
**LOT 311**  
MAXWELL PLACE  
NORTH CAROLINA  
HARNETT COUNTY BARBECUE TOWNSHIP