
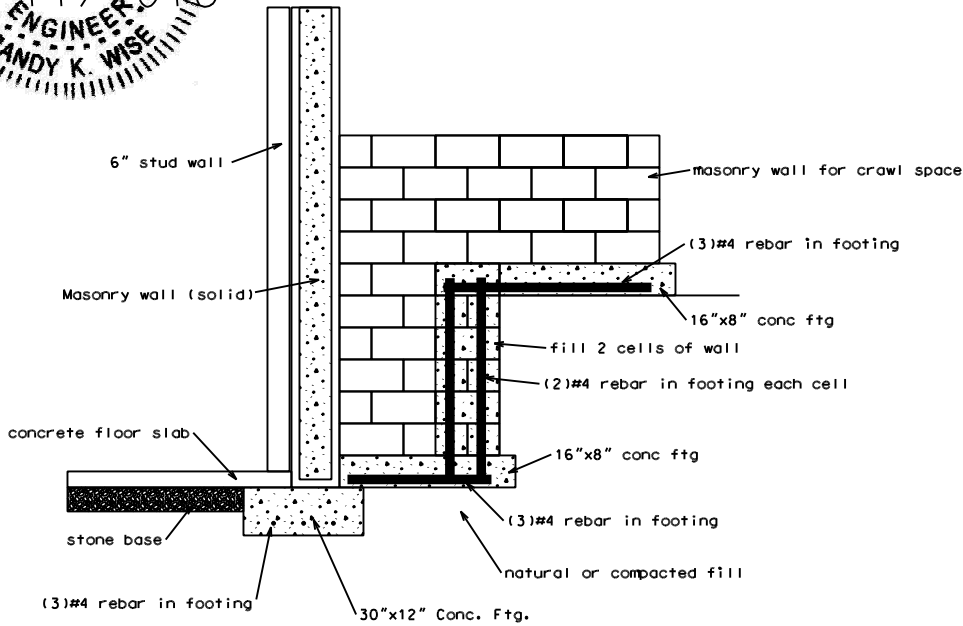


Detail for Basement/Slab Tie-In

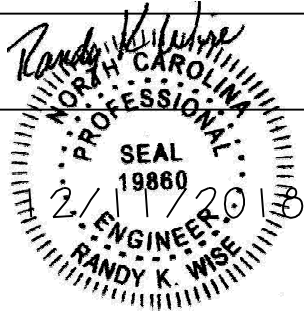

Detail for Basement/Crawl Tie-In

Lewis Residence
Footing Details

WISE ENGINEERING
3915 OLD FAIRGROUND RD.
ANGIER, NC 27501
*919*754-7907

Wise
Engineering

These plans conform to North Carolina
State Residential Building Code 2012

Lewis Residence
202 Broadlake Lane
Spring Lake, NC 28390

3/1/2018

sheet 1 of 1

ftg det.dgn