




LEGEND:

- Subject Boundary Line
- Adjoining Boundary Line
- R/W Right-of-Way Line
- C/L Centerline
- Easement Line
- MBL Minimum Building Line
- CP Calculated Point



Curve Table

Curve	Radius	Length	Chord	Chord Bear.
C-1	100.00'	62.79'	61.77'	N 71°15'53" W
C-2	100.00'	23.23'	23.18'	S 84°05'23" W

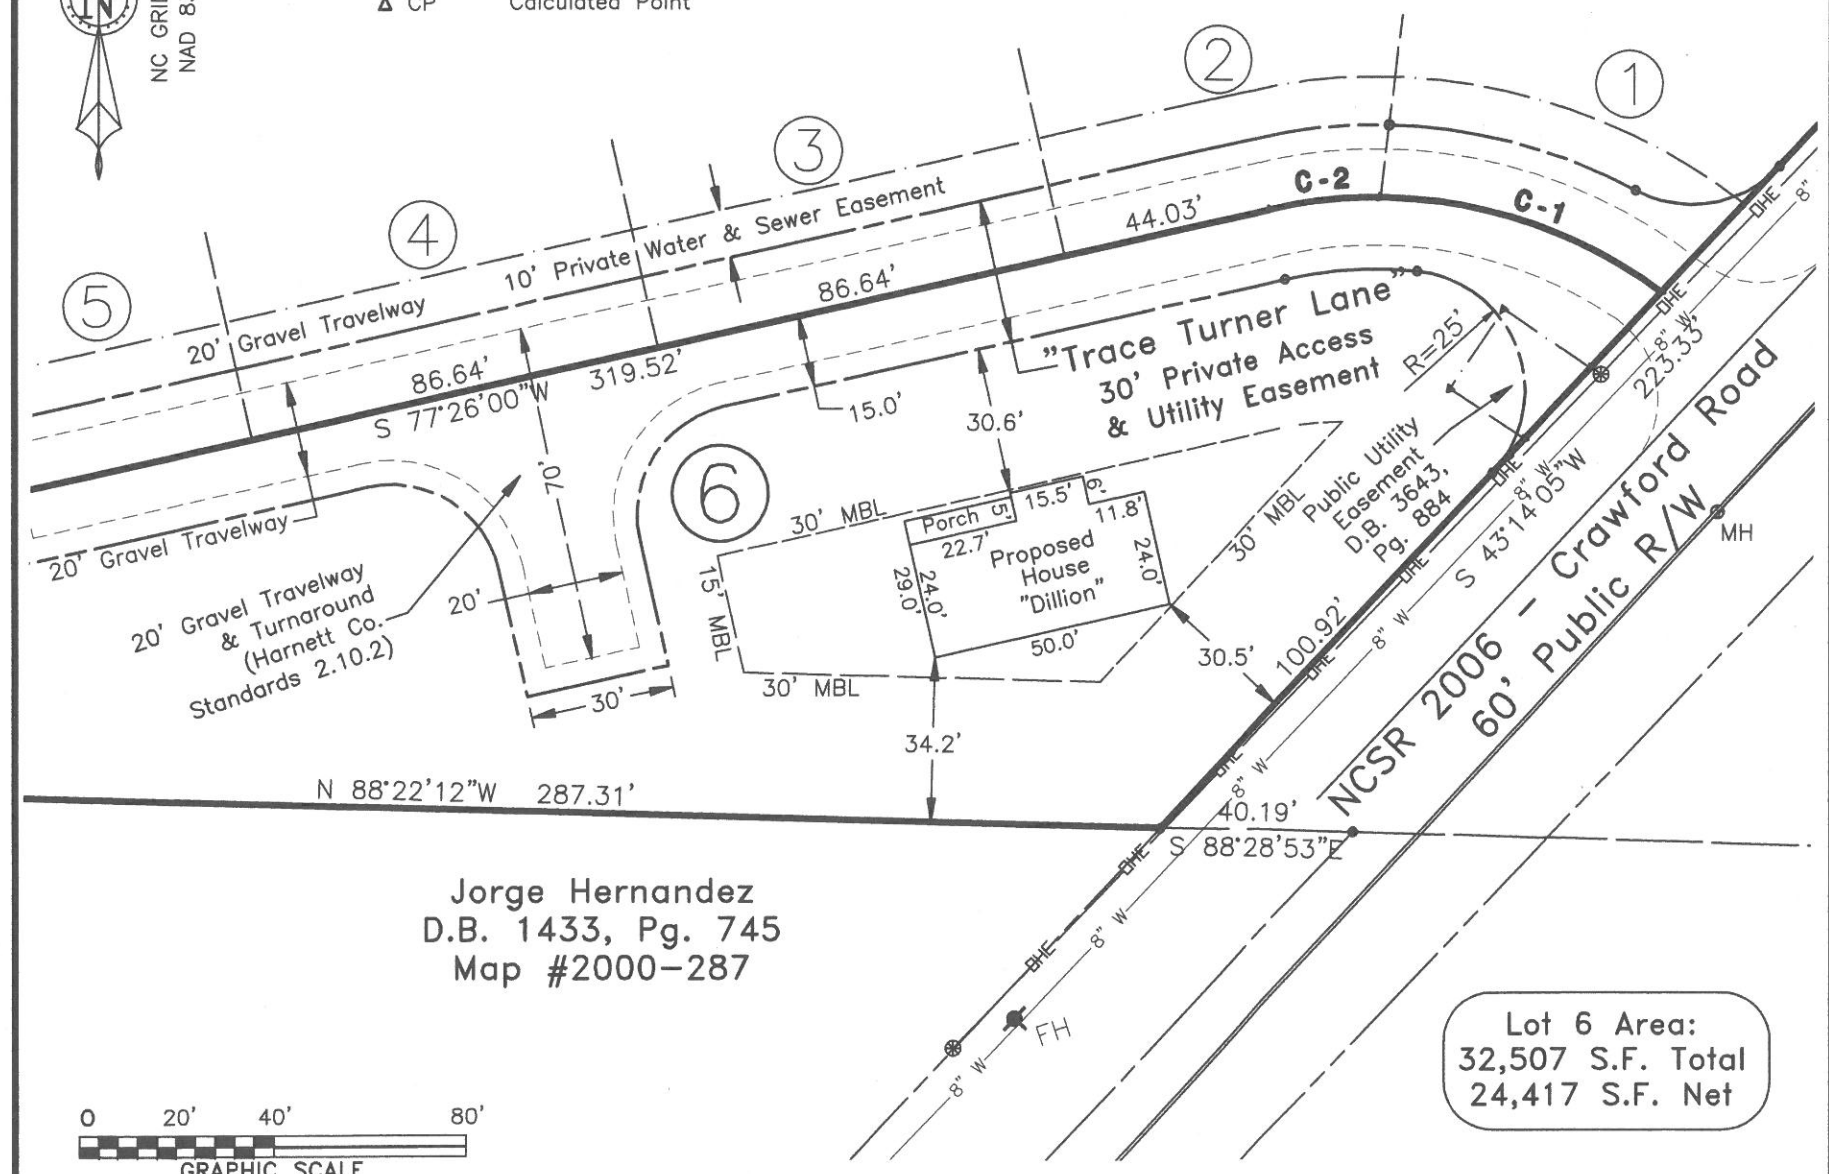

Jorge Hernandez
D.B. 1433, Pg. 745
Map #2000-287

Lot 6 Area:
32,507 S.F. Total
24,417 S.F. Net

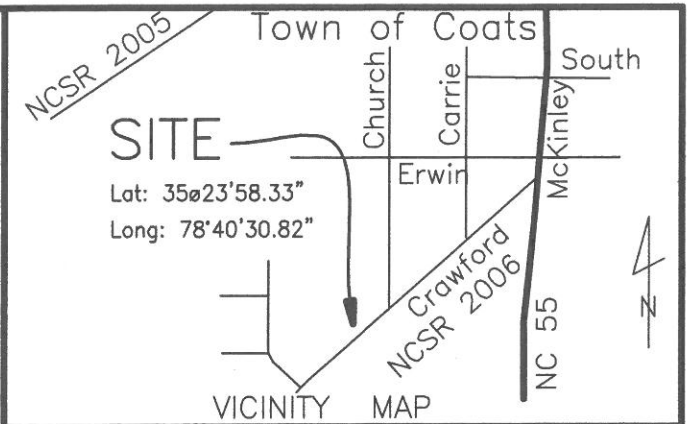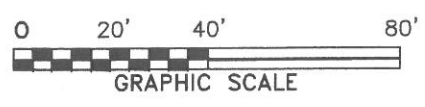

~ Trace Turner Ln., Coats ~
Lot 6, Turner Matthews Construction, Inc.
Map #2018-203 ~ D.B. 3643, Pg. 917

Mapped For:
Wimberly Builders, LLC

Grove	Twp.	Coats, Harnett Co.
Scale: 1" = 40'		Date: 8/29/2018

Mapped By:
STREAMLINE LAND SURVEYING, INC.
870 NC 55 W, Coats, N.C. 27521
910-897-7715 NC FIRM C-1898

~PRELIMINARY PLOT PLAN~
- Not an actual survey -
This plan represents proposed improvements to a lot of record. This plan is subject to review and approval by County Planning and Inspections Departments.

NOT FOR RECORDATION

R.E.G. DATA\0690\180601MA (PlotPlan Lot-6)