


VICINITY MAP

~ 20 Castello Ct., Angier ~
 Lot 4, DeLillian Estates ~ Map#2018-349
 Deed Book 3666, Page 361

~ Foundation Survey ~
Signature
Home Builders Inc.

Grove Township Harnett County
 Scale: 1" = 50' Date: 3/14/2019


Surveyed & Mapped By
STREAMLINE
LAND SURVEYING, Inc.
 NC FIRM C-1898
 870 NC 55 W, Coats, N.C. 27521
 Phone: 910-897-7715

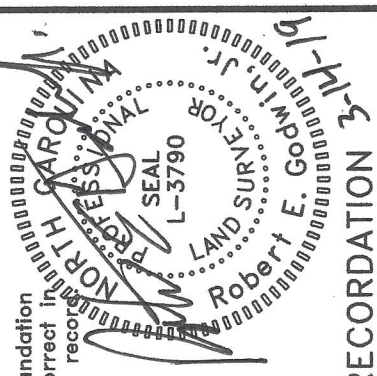

I hereby certify that the foundation location shown hereon is correct in relation to property lines of record.

NOTE: The purpose of this survey is to locate the newly constructed foundation. Other features, fixtures, encumbrances and indications of use may be revealed by a complete site survey.

NOT FOR RECORDATION 2-14-19

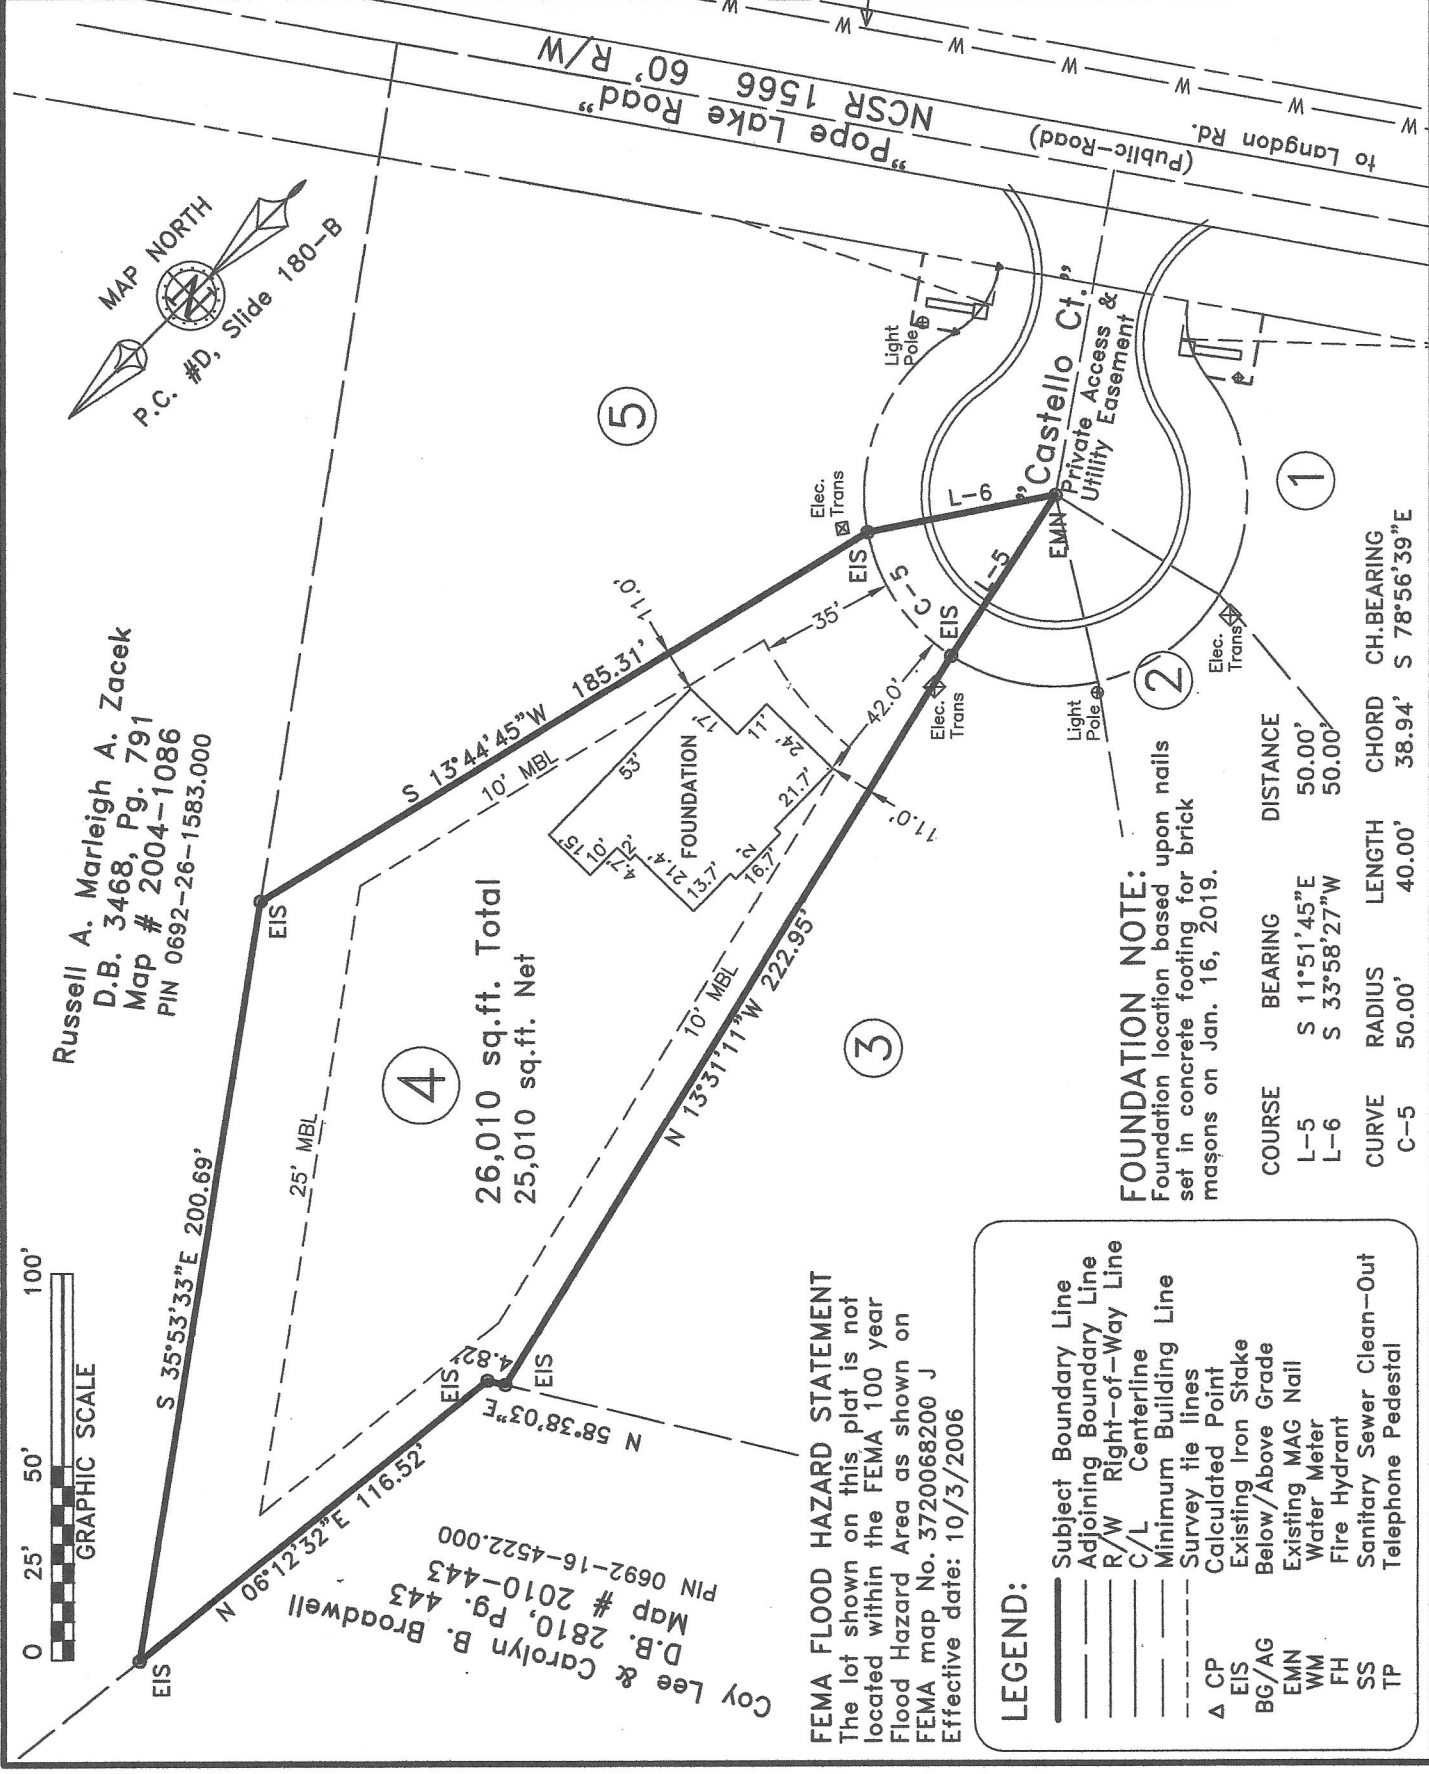

Russell A. Marleigh A. Zacek
 D.B. 3468, Pg. 791
 Map # 2004-1086
 PIN 0692-26-1583.000

Coy Lee & Carolyn B. Broadwell
 D.B. 2810, Pg. 443
 Map # 2010-443
 PIN 0692-16-4522.000