




Vicinity Map
(Not to Scale)

LEGEND
 R/W-RIGHT OF WAY
 DB-DEED BOOK
 PG-PAGE
 PROP-PROPOSED
 SF-SQUARE FEET
 AC-ACRE(S)
 CONC-CONCRETE
 ESMT-EASEMENT
 PL-PROPERTY LINE

CURVE TABLE

CURVE	RADIUS	LENGTH	CH.BEARING	CHORD
C19	25.00	39.27'	N44.07'34"E	35.36'

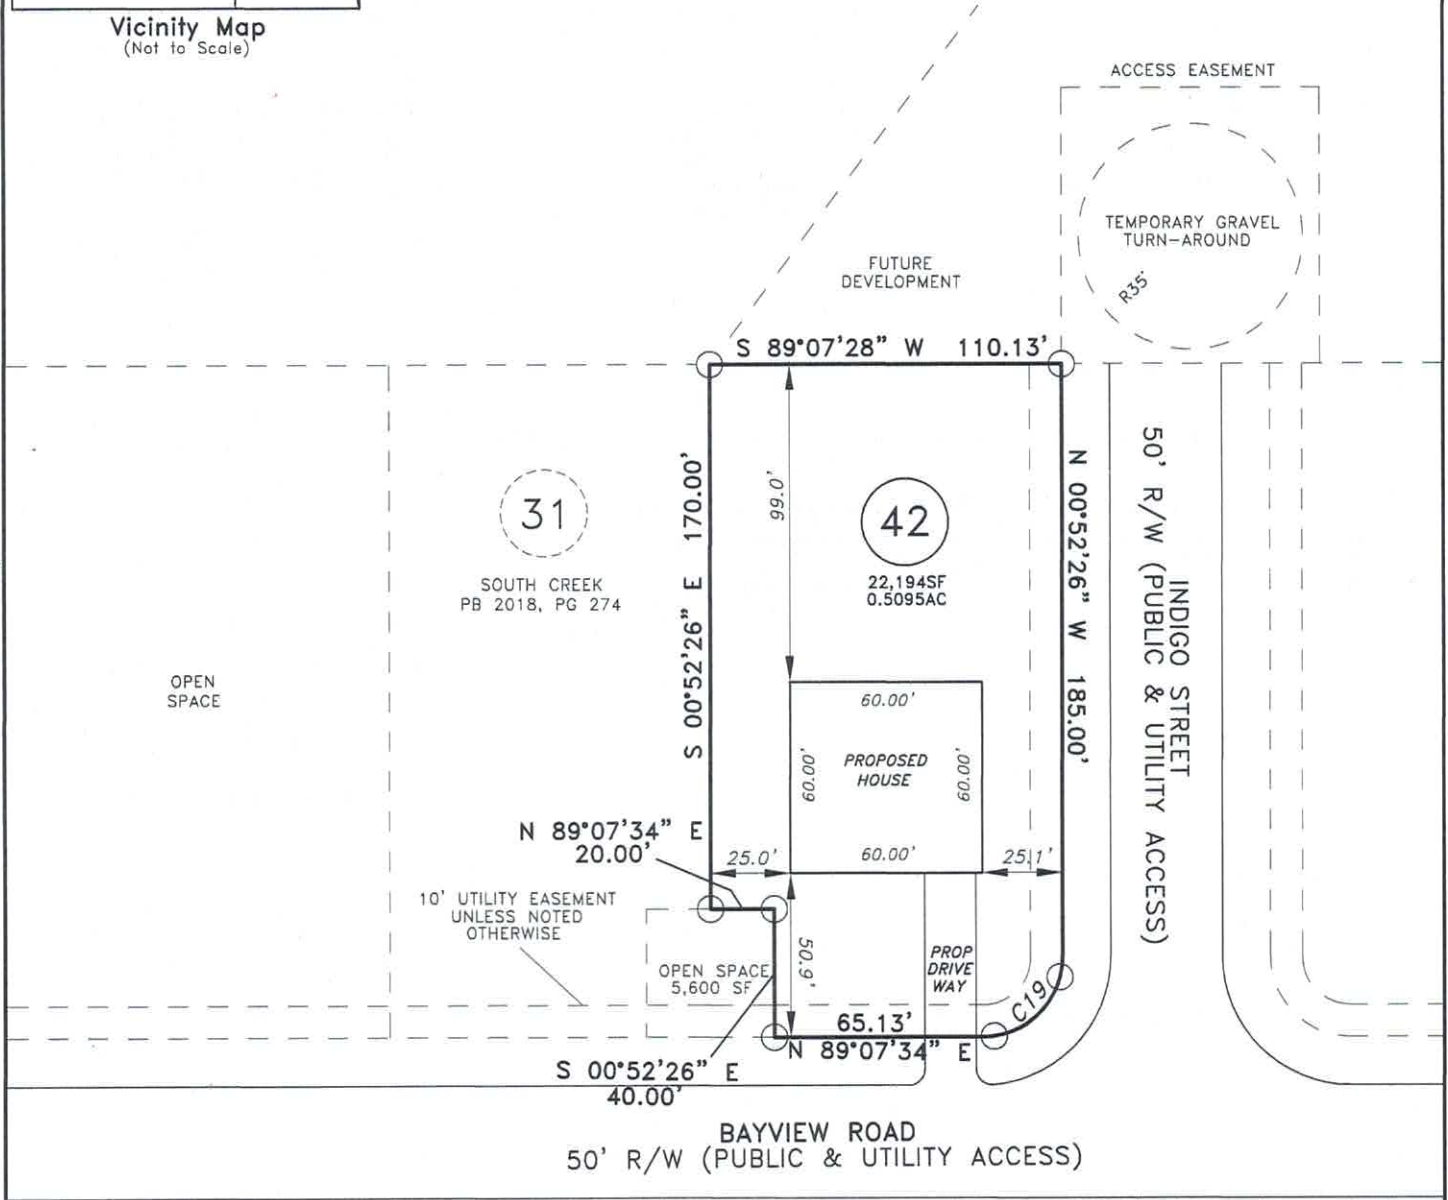

PLOT PLAN


PROPERTY OF: WATERMARK HOMES
ADDRESS: 51 BAYVIEW ROAD
CITY: NEAR LILLINGTON, NC
COUNTY: HARNETT
NC PIN: 0661-70-5529.000



TOWNSHIP: NEILLS CREEK
DATE: JANUARY 03, 2019
SCALE: 1" = 60'
REFERENCE: LOT 42
 SOUTH CREEK
 SUBDIVISION
 PB 2018 PG 274

MICHAEL J. ADAMS PLS# L-4491
 CFS NC-075

MINIMUM SETBACKS:
 35'-FRONT
 10'-SIDE
 25'-REAR

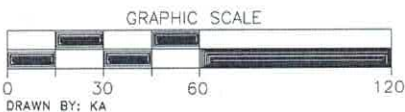

M.A.P.S. SURVEYING, INC.
 C-2589
 1401 MORGANTON ROAD
 FAYETTEVILLE, NC 28305
 PHN: (910)484-6432
 MAPS@MAPSSURVEYING.COM

NOTES

- 1) THIS MAP IS FOR PERMITTING PURPOSES ONLY
- 2) THIS MAP IS NOT DRAWN IN ACCORDANCE WITH G.S. 47-30
- 3) THIS MAP CAN NOT BE USED FOR RECORDATION OR ATTACHED TO A DEED TO BE RECORDED.

DRAWN BY: KA