


Vicinity Map
(Not to Scale)

LEGEND


- R/W-RIGHT OF WAY
- DB-DEED BOOK
- PG-PAGE
- #3 EIR-EXISTING 3/8" IRON REBAR
- SF-SQUARE FEET
- AC-ACRE(S)
- PB-PLAT BOOK
- AG-ABOVE GROUND
- BG-BELOW GROUND
- (F)-FIELD MEASUREMENT
- (R)-RECORDED MEASUREMENT
- EIR - EXISTING IRON REBAR
- SURVEYED LINE
- - - EASEMENT LINE
- - - - LINE NOT SURVEYED

CURVE TABLE

CURVE	RADIUS	LENGTH	CH. BEARING	CHORD
C14(F)	24.40'	38.17'	S81°42'56"E	34.40'
C14(R)	25.00'	38.18'	S44°35'50"E	34.56'

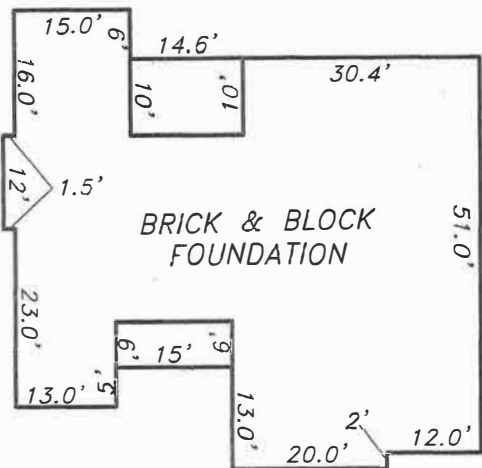


HOUSE DETAIL
(NOT TO SCALE)

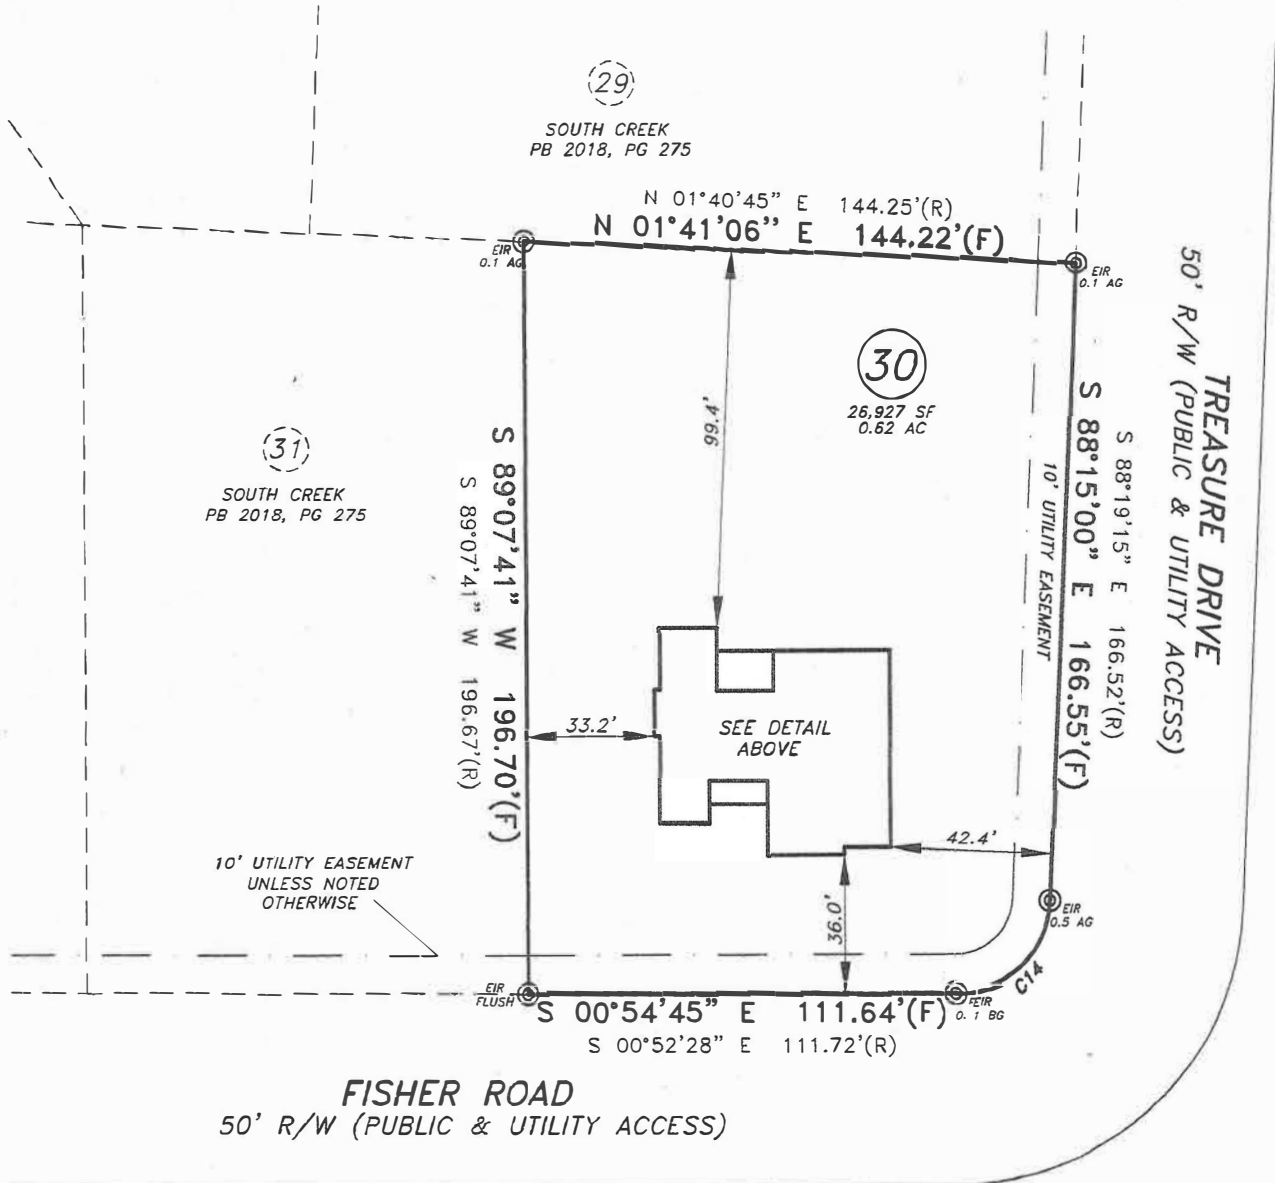

FOUNDATION SURVEY

PROPERTY OF: WATERMARK HOMES
ADDRESS: FISHER ROAD
CITY: NEAR LILLINGTON, NC
COUNTY: HARNETT
NC PIN: 0661-71-1519.000


TOWNSHIP: NEILLS CREEK
DATE: AUGUST 06, 2019
SCALE: 1" = 50'
REFERENCE: LOT 30
SOUTH CREEK
SUBDIVISION
PB 2018 PG 275

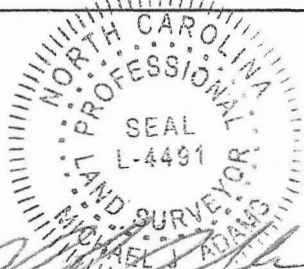

MICHAEL J. ADAMS
PLS# L-4491
CFS NC-075

NOTES

I CERTIFY THAT THIS MAP WAS DRAWN UNDER MY SUPERVISION FROM AN ACTUAL SURVEY MADE UNDER MY SUPERVISION, DEED DESCRIPTION RECORDED IN PB 2018, PG 275, THAT THE BOUNDARIES NOT SURVEYED ARE INDICATED AS DRAWN FROM INFORMATION IN PB 2018, PG 275; THAT THE RATIO OF PRECISION OR POSITIONAL ACCURACY IS GREATER THAN 1:10,000; AND THAT THIS MAP MEETS THE REQUIREMENTS OF THE STANDARDS OF PRACTICE FOR LAND SURVEYING IN NORTH CAROLINA (21 NCAC 56.1600). THIS MAP IS NOT DRAWN IN ACCORDANCE WITH GS 47-30. THIS 6TH DAY OF AUGUST, 2019.

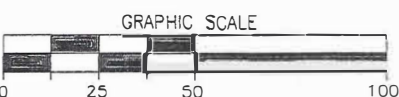

M.A.P.S. SURVEYING, INC.
 C-2589
 1401 MORGANTON ROAD
 FAYETTEVILLE, NC 28305
 PHN: (910)484-6432
 MAPS@MAPSSURVEYING.COM

DRAWN BY: LKH