


5/28/19  
 New  
 Site Plan  
 Smaller House  
 No EH needed

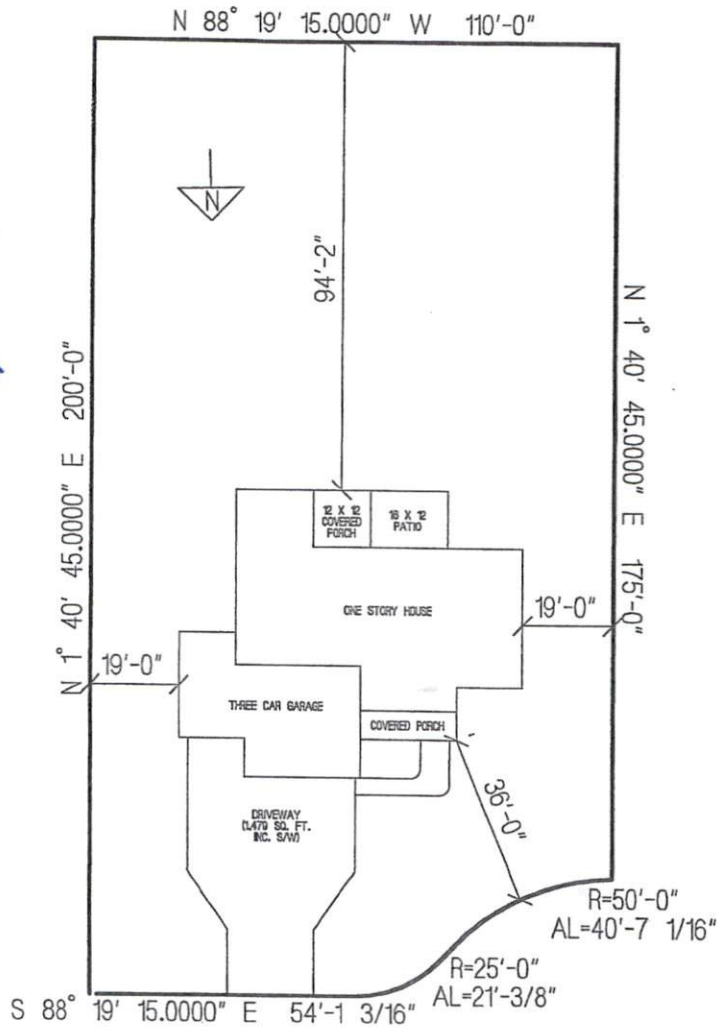

TREASURE DRIVE

CUMBERLAND HOMES, INC.  
 THE SALEM IIA 3RD CAR GARAGE  
 LOT # 24 SOUTH CREEK  
 SCALE: 1"=40'