
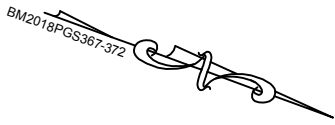




LOT INFORMATION:

PIN: 0644-28-3698-000
 TOTAL LOT AREA = 0.56 AC = 24,432 SF
 HOUSE = 1,597 SF
 PORCH = 85 SF
 SIDEWALK = 64 SF
 DRIVEWAY = 640 SF
 AC PAD = 9 SF
 PATIO = 102 SF
 COVERED PATIO = 103 SF
 EXISTING IMPERVIOUS = 2,600 SF
 PERCENT IMPERVIOUS = 10.6 %

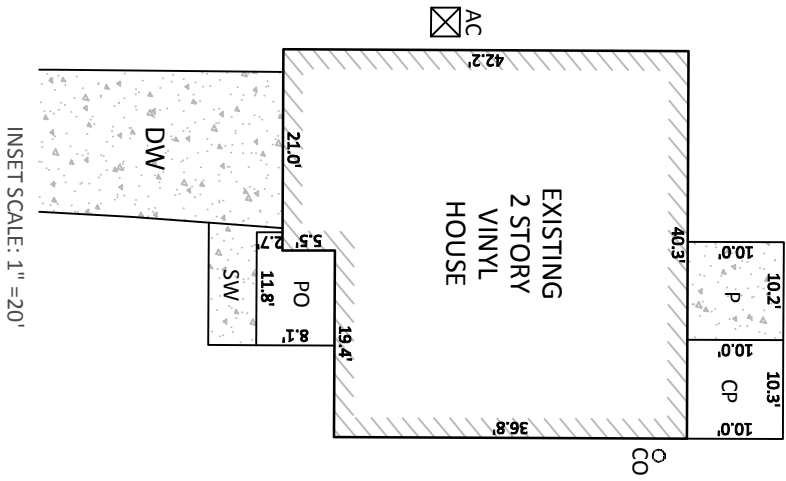

CURVE TABLE				
CURVE	LENGTH	RADIUS	CHORD DIRECTION	CHORD
C104	54.74'	50.00'	N87°41.17'W	52.05'
C105	21.03'	25.00'	N80°25.10'W	20.41'

1. THIS SURVEY WAS PREPARED BY BATEMAN CIVIL SURVEY CO., UNDER THE SUPERVISION OF STEVEN P. CARSON, PLS.
2. THIS PLAN HAS BEEN PREPARED FOR LAYOUT AND PERMITTING PURPOSES ONLY.
3. PROPERTY LINES SHOWN WERE TAKEN FROM EXISTING FIELD EVIDENCE, EXISTING DEEDS AND/OR PLATS OF PUBLIC RECORD, AND INFORMATION SUPPLIED TO THE SURVEYOR BY THE CLIENT
4. ALL DISTANCES ARE HORIZONTAL GROUND DISTANCES AND ALL BEARINGS ARE NORTH CAROLINA STATE PLANE COORDINATE SYSTEM UNLESS OTHERWISE SHOWN.
5. THIS MAP IS NOT FOR RECORDATION AND SHOULD BE REVIEWED BY A LOCAL GOVERNMENT AGENCY FOR COMPLIANCE WITH ANY APPLICABLE LAND DEVELOPMENT REGULATIONS.
6. THE BASIS OF NORTH AND ALL EASEMENTS, RIGHTS-OF-WAYS, BUFFERS, SETBACKS AND ADJOINERS, ETC. REFERENCED IN TITLE BLOCK.
7. NO INVESTIGATION INTO THE EXISTENCE OF JURISDICTIONAL WETLANDS OR RIPARIAN BUFFERS PERFORMED BY THIS FIRM.
8. SURVEYOR HAS MADE NO INVESTIGATION OR INDEPENDENT SEARCH FOR EASEMENTS OF RECORD, ENCUMBRANCES, RESTRICTIVE COVENANTS, OWNERSHIP TITLE EVIDENCE OR ANY OTHER FACTS THAT AN ACCURATE AND CURRENT TITLE SEARCH MAY DISCLOSE.
9. THE PROPERTY LIES IN ZONE 'X' PER NATIONAL FLOOD INSURANCE PROGRAM F.I.R.M. MAP #37200644001, DATED OCTOBER 3, 2006.
10. ZONING IS : RA-30
11. PROPERTY OWNER: KB HOME RALEIGH- DURHAM INC.
 4506 S. MIAMI BLVD. #100
 DURHAM, NC. 27703

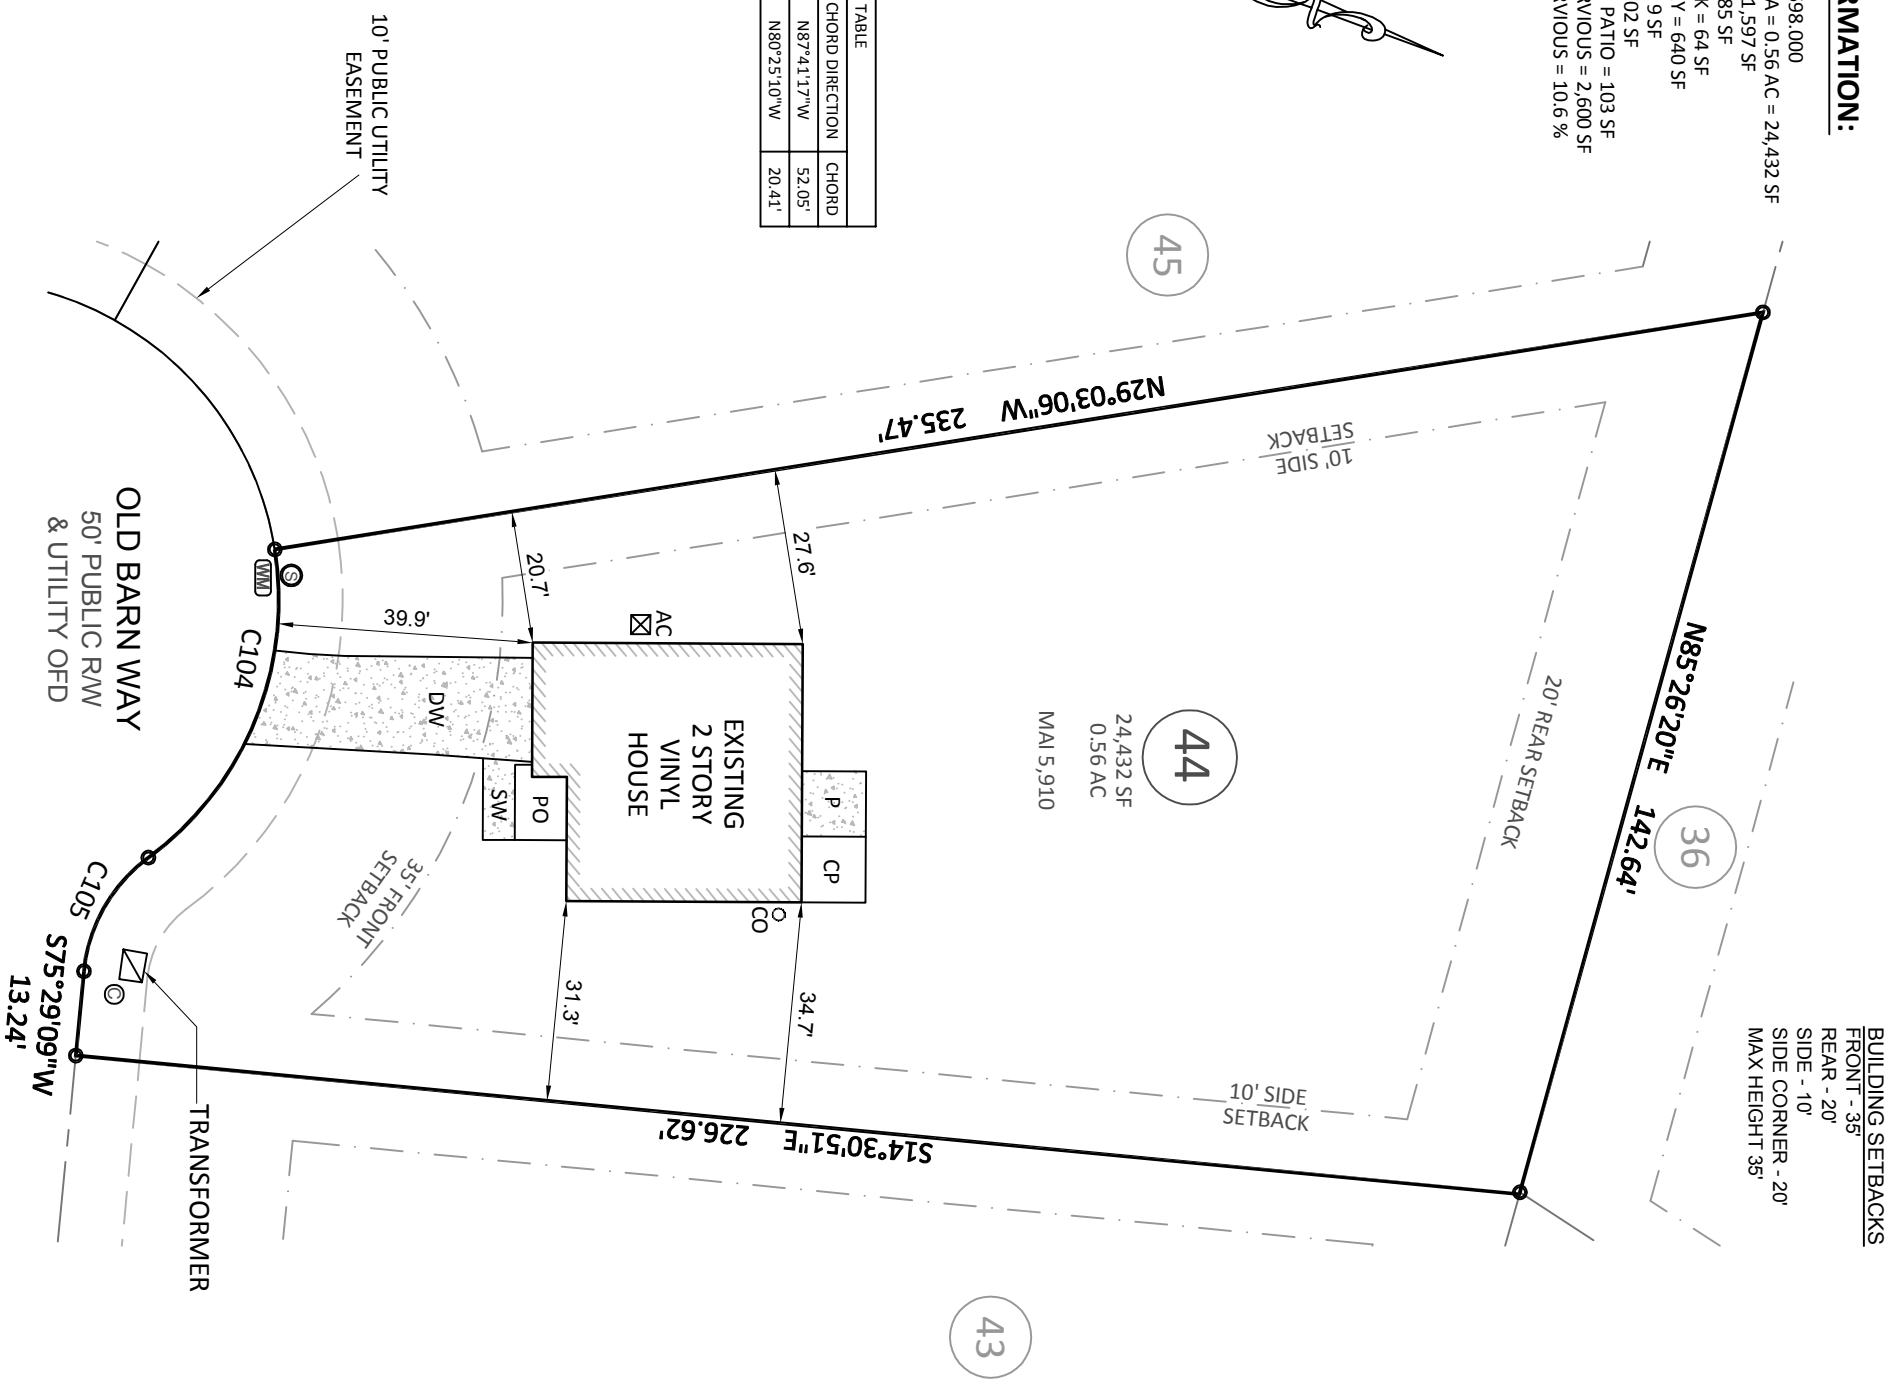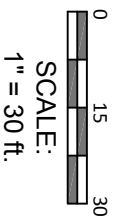


BUILDING SETBACKS
 FRONT - 35'
 REAR - 20'
 SIDE - 10'
 SIDE CORNER - 20'
 MAX HEIGHT 35'




Bateman Civil Survey Company

Engineers • Surveyors • Planners
 2524 Reliance Avenue, Apex, NC 27539 Ph: 919.577.1080 Fax: 919.577.1081
 www.batemancivilsurvey.com info@batemancivilsurvey.com
 NCBELS Firm No. C-2378

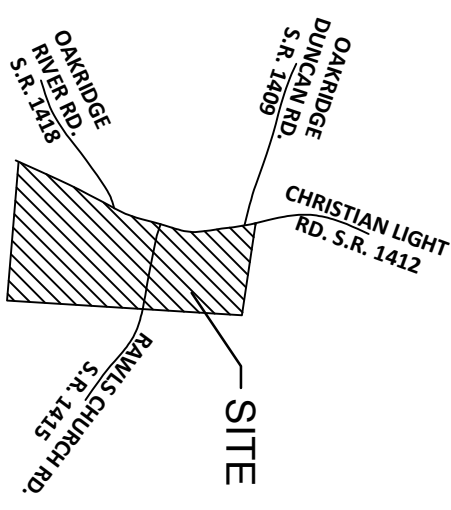

I, STEVEN P. CARSON, CERTIFY THAT THIS PLAT WAS DRAWN UNDER MY DIRECT SUPERVISION FROM A SURVEY MADE UNDER MY SUPERVISION (PLAT BOOK REFERENCED IN TITLE BLOCK); THAT THE BOUNDARIES NOT SURVEYED ARE CLEARLY INDICATED AS DRAWN FROM INFORMATION LISTED UNDER REFERENCES; THAT THE RATIO OF PRECISION AS CALCULATED IS 1:10,000+; AND THAT THIS MAP MEETS THE REQUIREMENTS OF THE STANDARD OF PRACTICE FOR LAND SURVEYING IN NORTH CAROLINA. L-4752
 DATED:

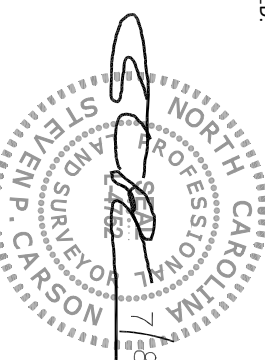

- LEGEND**
- PO = PORCH
 - CP = COVERED PATIO
 - SW = SIDEWALK
 - DW = CONC DRIVEWAY
 - SP = SCREENED PORCH
 - P = CONCRETE PATIO
 - ⊗ = COMPUTED POINT
 - = IRON PIPE FOUND
 - = IRON PIPE SET
 - ⦿ = DRILL HOLE FOUND
 - ⊕ = WATER METER
 - ⊖ = CLEAN OUT
 - AC = AIR CONDITIONER
 - ⊞ = CABLE BOX
 - ⊟ = SEWER MANHOLE
 - ⊠ = TELEPHONE PEDESTAL
 - ⊡ = CATCH BASIN
 - G = GAS METER
 - E = ELECTRIC METER
 - YI = YARD INLET
 - S = STOOP
 - ⊛ = LIGHT POLE
 - ⊞ = ELECTRIC BOX

This map is of an existing parcel of land and is only intended for the parties and purposes shown. This map not for recordation. No title report provided.

FINAL SURVEY
 FOR
KB HOMES

MASON POINTE - LOT 44
 132 OLD BARN WAY, FUQUAY-VARINA, NC
 HECTORS CREEK TOWNSHIP, HARNETT COUNTY

DATE: 7/8/19 DRAWN BY: BMN CHECKED BY: SPC
 REFERENCE: BK 2018, PGS.: 367-372 BCS# 180102 SCALE: 1" = 30'