



I, MICHAEL P. GRIFFIN, certify that under my direction and supervision this map was drawn from an actual field survey; that the error of closure of the survey as calculated by coordinates is 1: 10,000+; that the area shown hereon was calculated by coordinates.

Witness my hand and seal this 23RD day of MAY 2019.

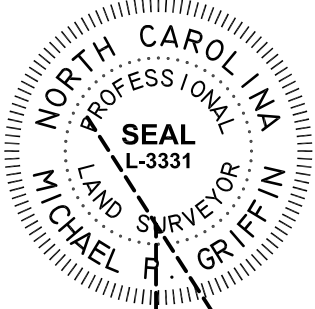

STAFFORD LAND COMPANY, INC
DB 2950 PG 771

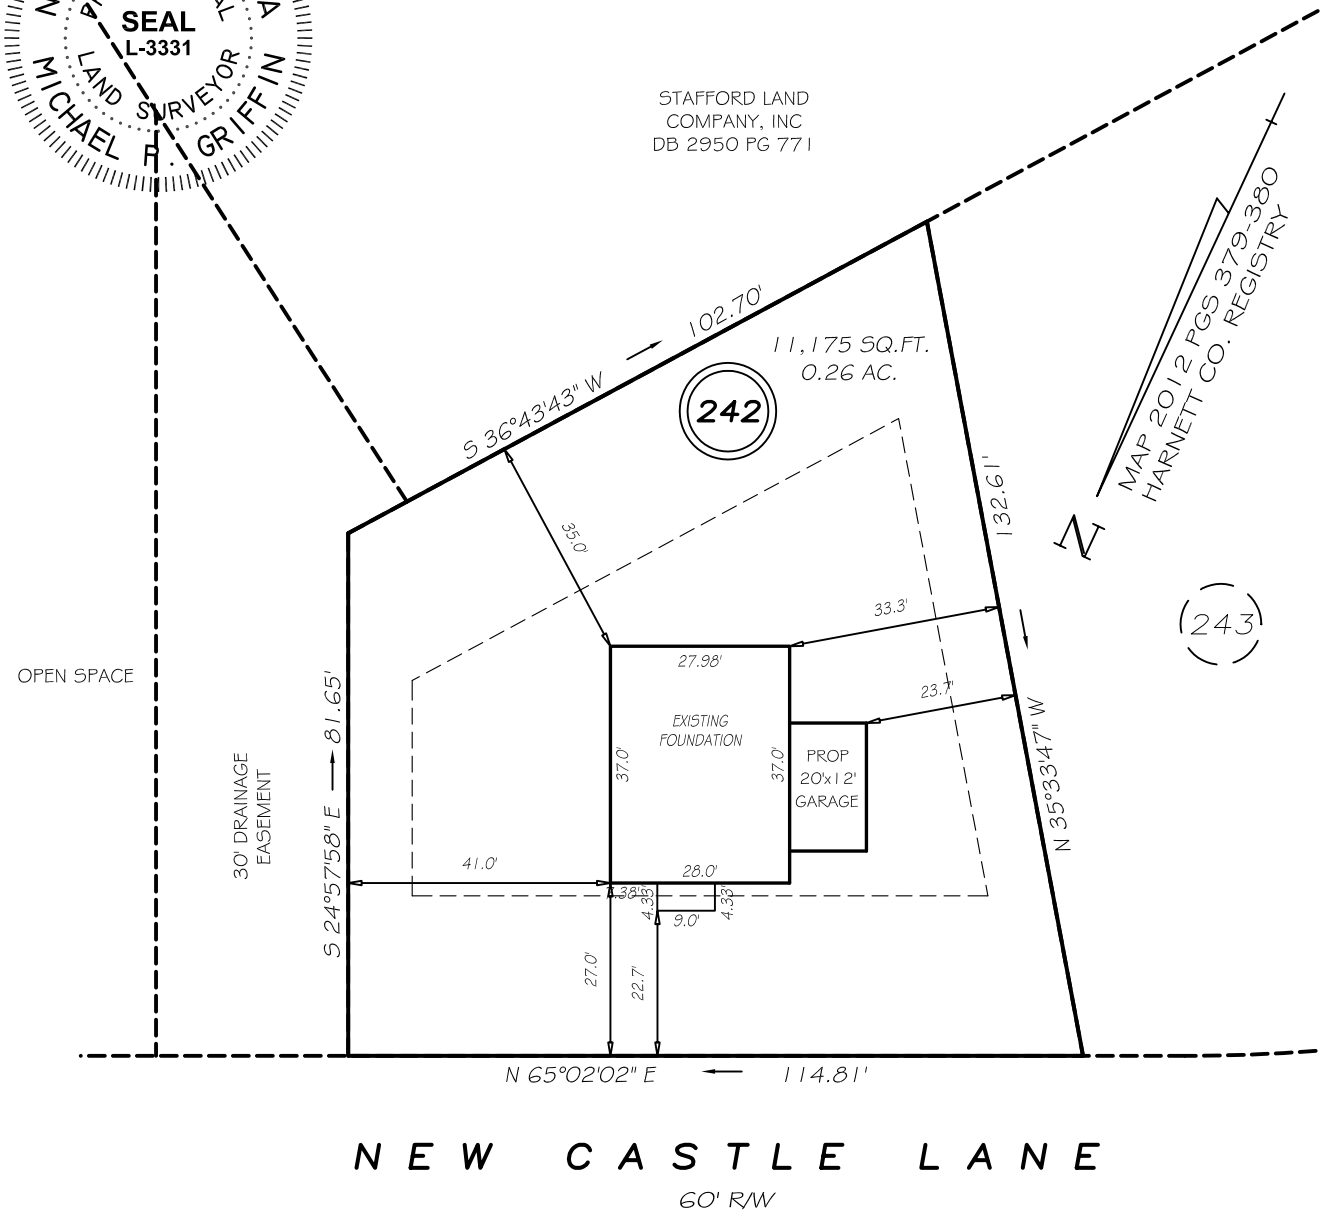

MAP 2012 PGS 379-380
HARNETT CO. REGISTRY

SETBACKS


FRONT	20'
REAR	25'
SIDE	10'
CORNER SIDE	20'

REVISION: OPTIONAL GARAGE 6/19/19

THIS PROPERTY IS NOT LOCATED IN THE 100 YEAR FLOOD ZONE.

LEGEND

EIP	EXISTING IRON PIPE	FES	FLARED END SECTION
IPS	IRON PIPE SET	WM	WATER METER
R/W	RIGHT OF WAY	CO	CLEAN OUT
N/F	NOW OR FORMERLY	FH	FIRE HYDRANT
EIS	EXISTING IRON STAKE	CB	CATCH BASIN

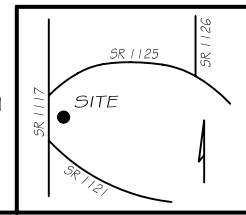

GRIFFIN LAND SURVEYING, INC.
P.O. BOX 148
FUQUAY-VARINA, NC 27526
(919) - 567 - 1963

PLOT PLAN FOR H & H HOMES
HIGHGROVE AT ANDERSON CREEK
LOT 242
NEW CASTLE LANE
NORTH CAROLINA
HARNETT COUNTY ANDERSON CREEK TOWNSHIP

DRAWN BY KDF

DATE 5/23/19

CHECKED BY MPG

SCALE 1" = 30'