

VICINITY MAP  
(NO SCALE)

NOTE : CONTRACTOR TO  
VERIFY ALL BUILDING  
SETBACKS PRIOR TO  
CONSTRUCTION.

(251)  
FOREST OAKS  
PHASE 4  
MAP# 2012,  
PG. 544

(227)  
FOREST OAKS  
PHASE 4  
MAP# 2012,  
PG. 544

(228)  
FOREST OAKS  
PHASE 4  
MAP# 2012, PG. 544


(229)  
FOREST OAKS  
PHASE 4  
MAP# 2012,  
PG. 544

(246)  
FOREST OAKS  
PHASE 4  
MAP# 2012,  
PG. 544

(244)  
FOREST OAKS  
PHASE 4  
MAP# 2012,  
PG. 544

(245)  
0.48  
ACRES  
21,045 SQ. FT.

WETLANDS

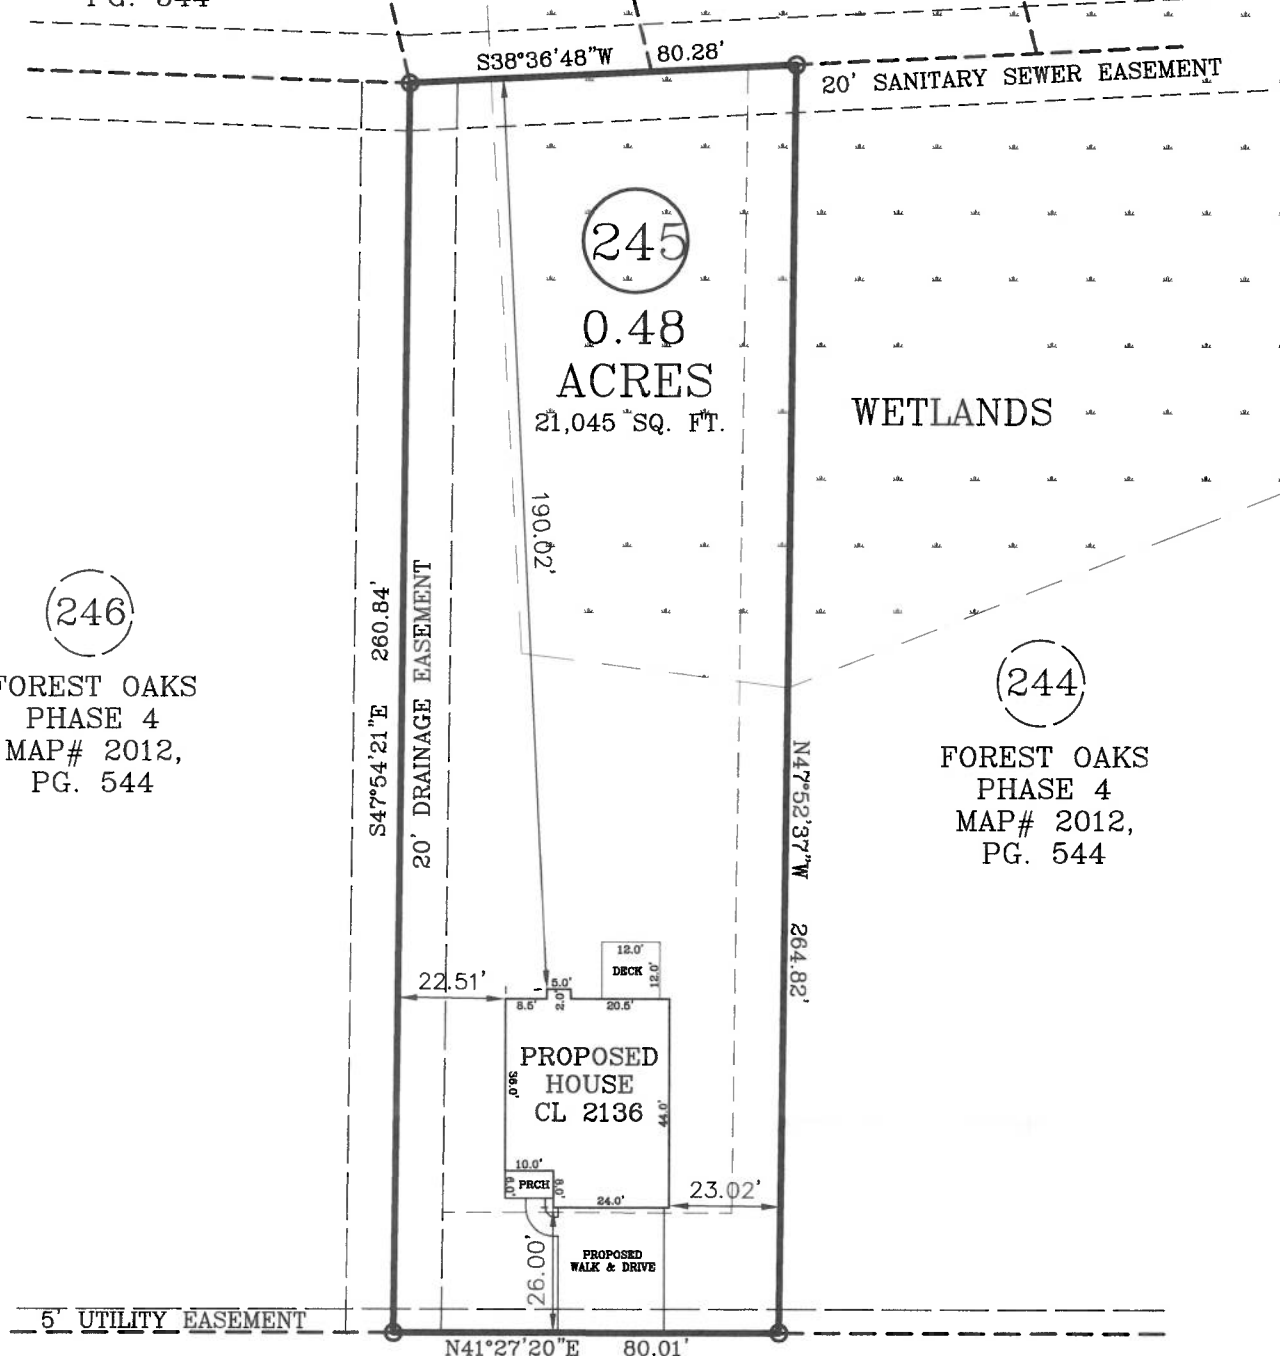


ANGEL OAK DRIVE  
50 FT. PUBLIC R/W

PLOT PLAN

PLOT PLAN FOR: CAVINESS LAND DEVELOPMENT  
ADDRESS: ANGEL OAK DRIVE  
CITY OF: NEAR LILLINGTON, NC  
COUNTY OF: HARNETT

TOWNSHIP OF: ANDERSON CREEK  
REV DATE: APRIL 9TH, 2019  
DATE: MARCH 8TH, 2019  
SCALE: 1" = 40'

REFERENCE: LOT 245  
FOREST OAKS  
PHASE 4  
MAP# 2012, PG. 544

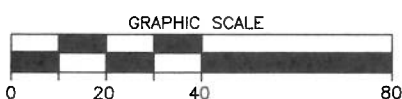

*W. Larry King*  
W. LARRY KING, PLS - L-1339



Larry King & Associates, R.L.S., P.A.

P.O. Box 53787  
1333 Morganton Road, Suite 201  
Fayetteville, NC 28305  
Phone: (910)483-4300  
Fax: (910)483-4052  
www.LKandA.com  
NC Firm License C-0887

THIS MAP CAN NOT BE USED FOR RECORDATION  
OR ATTACHED TO A DEED TO BE RECORDED.  
THIS MAP IS NOT DRAWN IN ACCORDANCE WITH  
GS 47-30.

THE BOUNDARY AND LOT INFORMATION SHOWN ON  
THIS MAP IS TAKEN FROM THAT DOCUMENT DE-  
SCRIBED IN THE "REFERENCE" LINE SHOWN  
HEREON. THIS INFORMATION SHOULD BE CONFIRMED  
AS THE MOST CURRENT FOR THIS PROPERTY  
BEFORE ISSUANCE OF PERMITS OR COMMENCE-  
MENT OF CONSTRUCTION. NO TITLE SEARCH WAS  
PERFORMED ON THIS PROPERTY BY THIS SURVEYOR.

I, W. LARRY KING, CERTIFY THAT THIS MAP IS  
FOR THE PURPOSE OF PERMITTING ONLY, IT IS  
NOT A SURVEY AND NO RELIANCE MAY BE  
PLACED ON ITS ACCURACY. THE STRUCTURE  
SHOWN ON THIS PLOT PLAN IS PLACED ACCOR-  
DING TO THE INSTRUCTIONS GIVEN BY THE  
BUILDER. ALL DIMENSIONS AND SETBACKS SHOULD  
BE VERIFIED FOR COMPLIANCE WITH ZONING  
AND COVENANTS.